


- NOTES:
- DO NOT SCALE. USE FIGURED DIMENSIONS ONLY.
  - THIS DRAWING IS TO BE READ IN CONJUNCTION WITH ALL  
OTHER RELEVANT ARCHITECTURAL AND ENGINEERING  
DRAWINGS.

LEGEND

— SITE BOUNDARY



SITE LOCATION MAP  
N.T.S

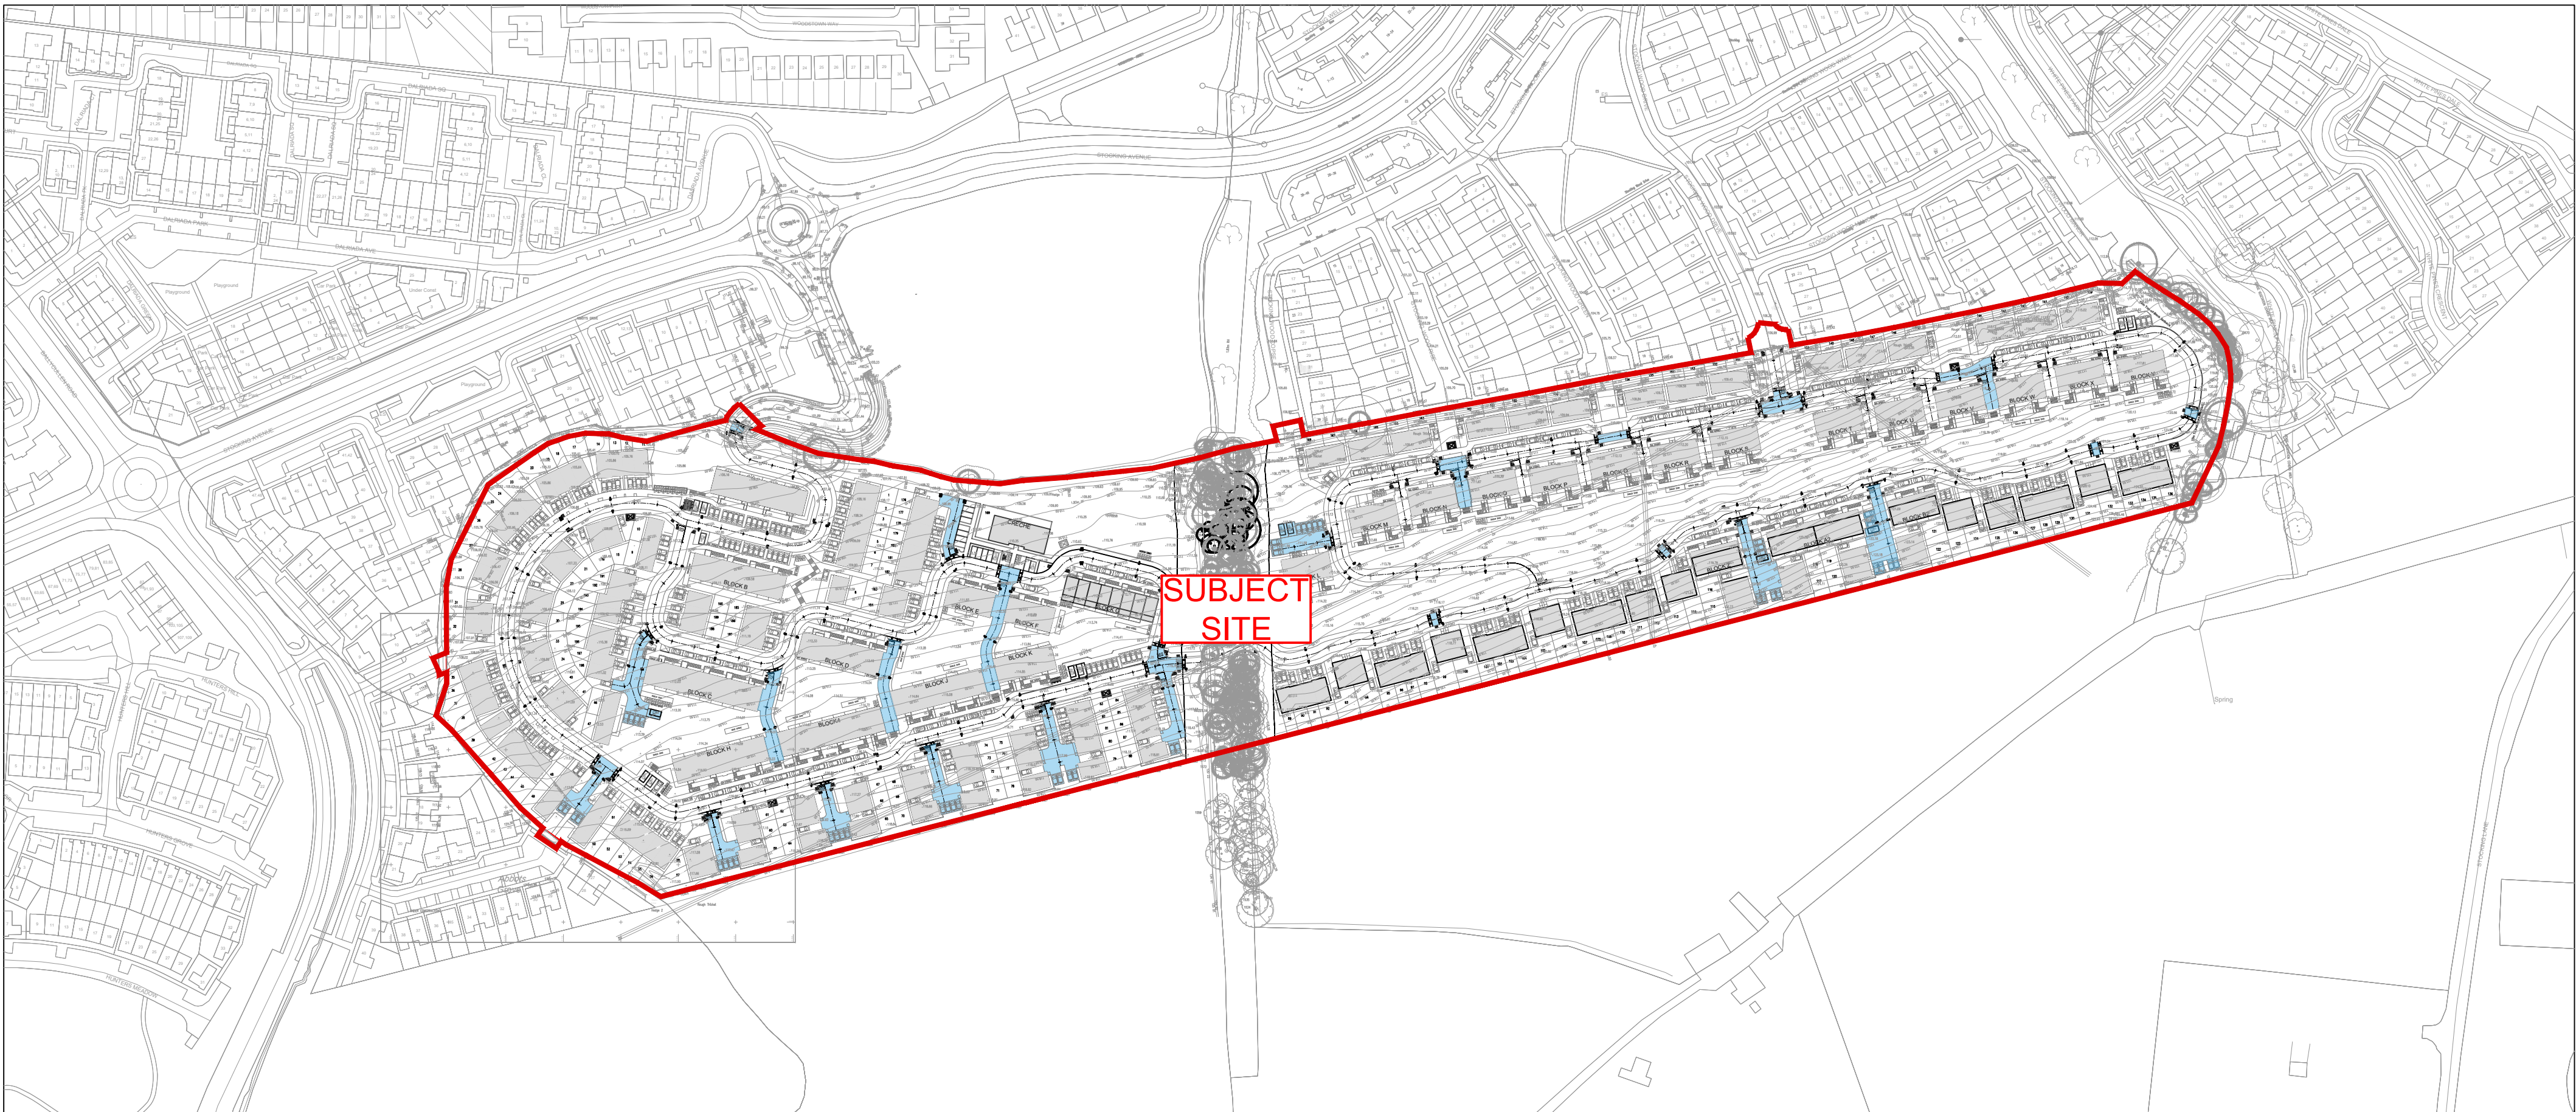

SITE PLAN  
SCALE 1:2000

P2	07/08/25	FURTHER INFORMATION SUBMISSION	PW	EC	
P1	16/04/25	LRD STAGE 3 PLANNING SUBMISSION	GB	EC	
Amendments					
Project					
WOODTOWN, BALLYCULLEN					
Title					
SITE LOCATION PLAN					
Client					
LAGAN HOMES BALLYCULLEN LIMITED					
					
BLOCK S, EASTPOINT BUSINESS PARK, ALFIE BYRNE ROAD, DUBLIN D03 H3F4 IRELAND. Tel: (01) 664 8900 Email: info@waterman-moylan.ie www.waterman-moylan.ie					
Status					
PLANNING					
Designed By	EC	Approved	JG	Waterman Ref	24-007
Drawn By	GB	Date	APRIL 2025	Scales @ A1	1:2000
Project - Originator - Volume - Level - Type - Role - Number					Revision
BYCN- WM - ZZ -XX-DR- C -P1010					P2