


- NOTES:
- DO NOT SCALE. USE FIGURED DIMENSIONS ONLY.
  - THIS DRAWING IS TO BE READ IN CONJUNCTION WITH ALL  
OTHER RELEVANT ARCHITECTURAL AND ENGINEERING  
DRAWINGS.

LEGEND

SITE BOUNDARY



SITE LOCATION MAP  
N.T.S

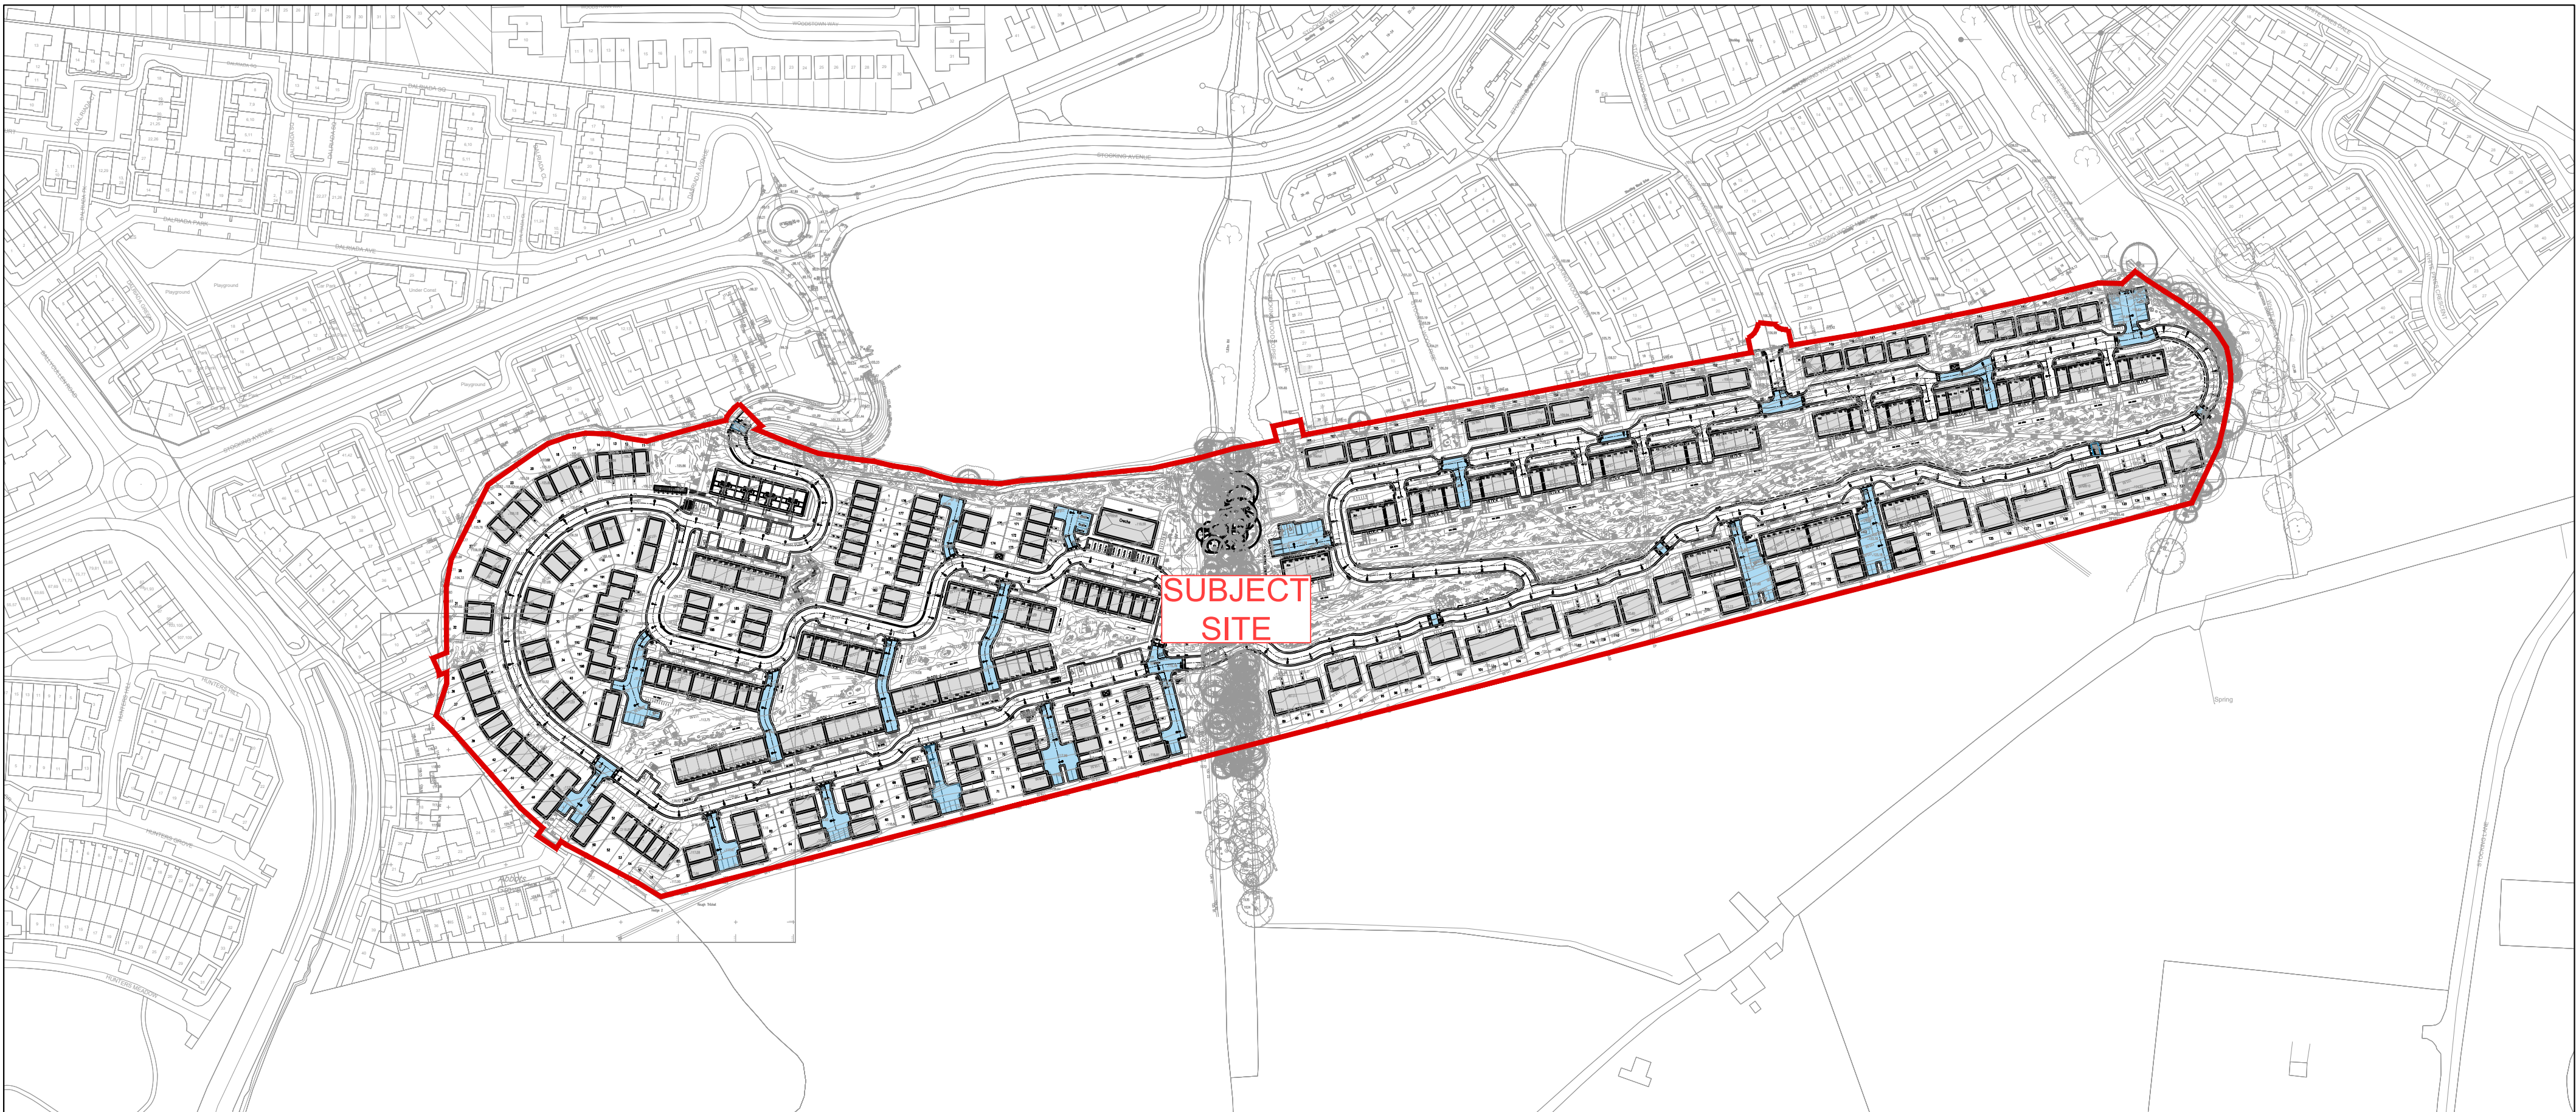

SITE PLAN  
SCALE 1:2000

P1	16/04/25	LRD STAGE 3 PLANNING SUBMISSION	GB	EC
Amendments				
Project				
WOODTOWN, BALLYCULLEN				
Title				
SITE LOCATION PLAN				
Client				
LAGAN HOMES BALLYCULLEN LIMITED				
<div><div></div><div>waterman moylan</div></div>				
BLOCK S, EASTPOINT BUSINESS PARK, ALFIE BYRNE ROAD, DUBLIN D03 H3F4 IRELAND. Tel: (01) 864 8900 Email: info@waterman-moylan.ie www.waterman-moylan.ie				
Status				
PLANNING				
Designed By	EC	Approved	JG	Waterman Ref 24-007
Drawn By	GB	Date	APRIL 2025	Scales @ A1 1:2000
Project - Originator - Volume - Level - Type - Role - Number				Revision
BYCN- WM - 00 -XX-DR- C -P1010				P1