


1 POND C EAST SIDE - ATTENUATION PLAN

SCALE: 1:200 @A1



2 POND C - 3D VIEW 1

SCALE: @A1

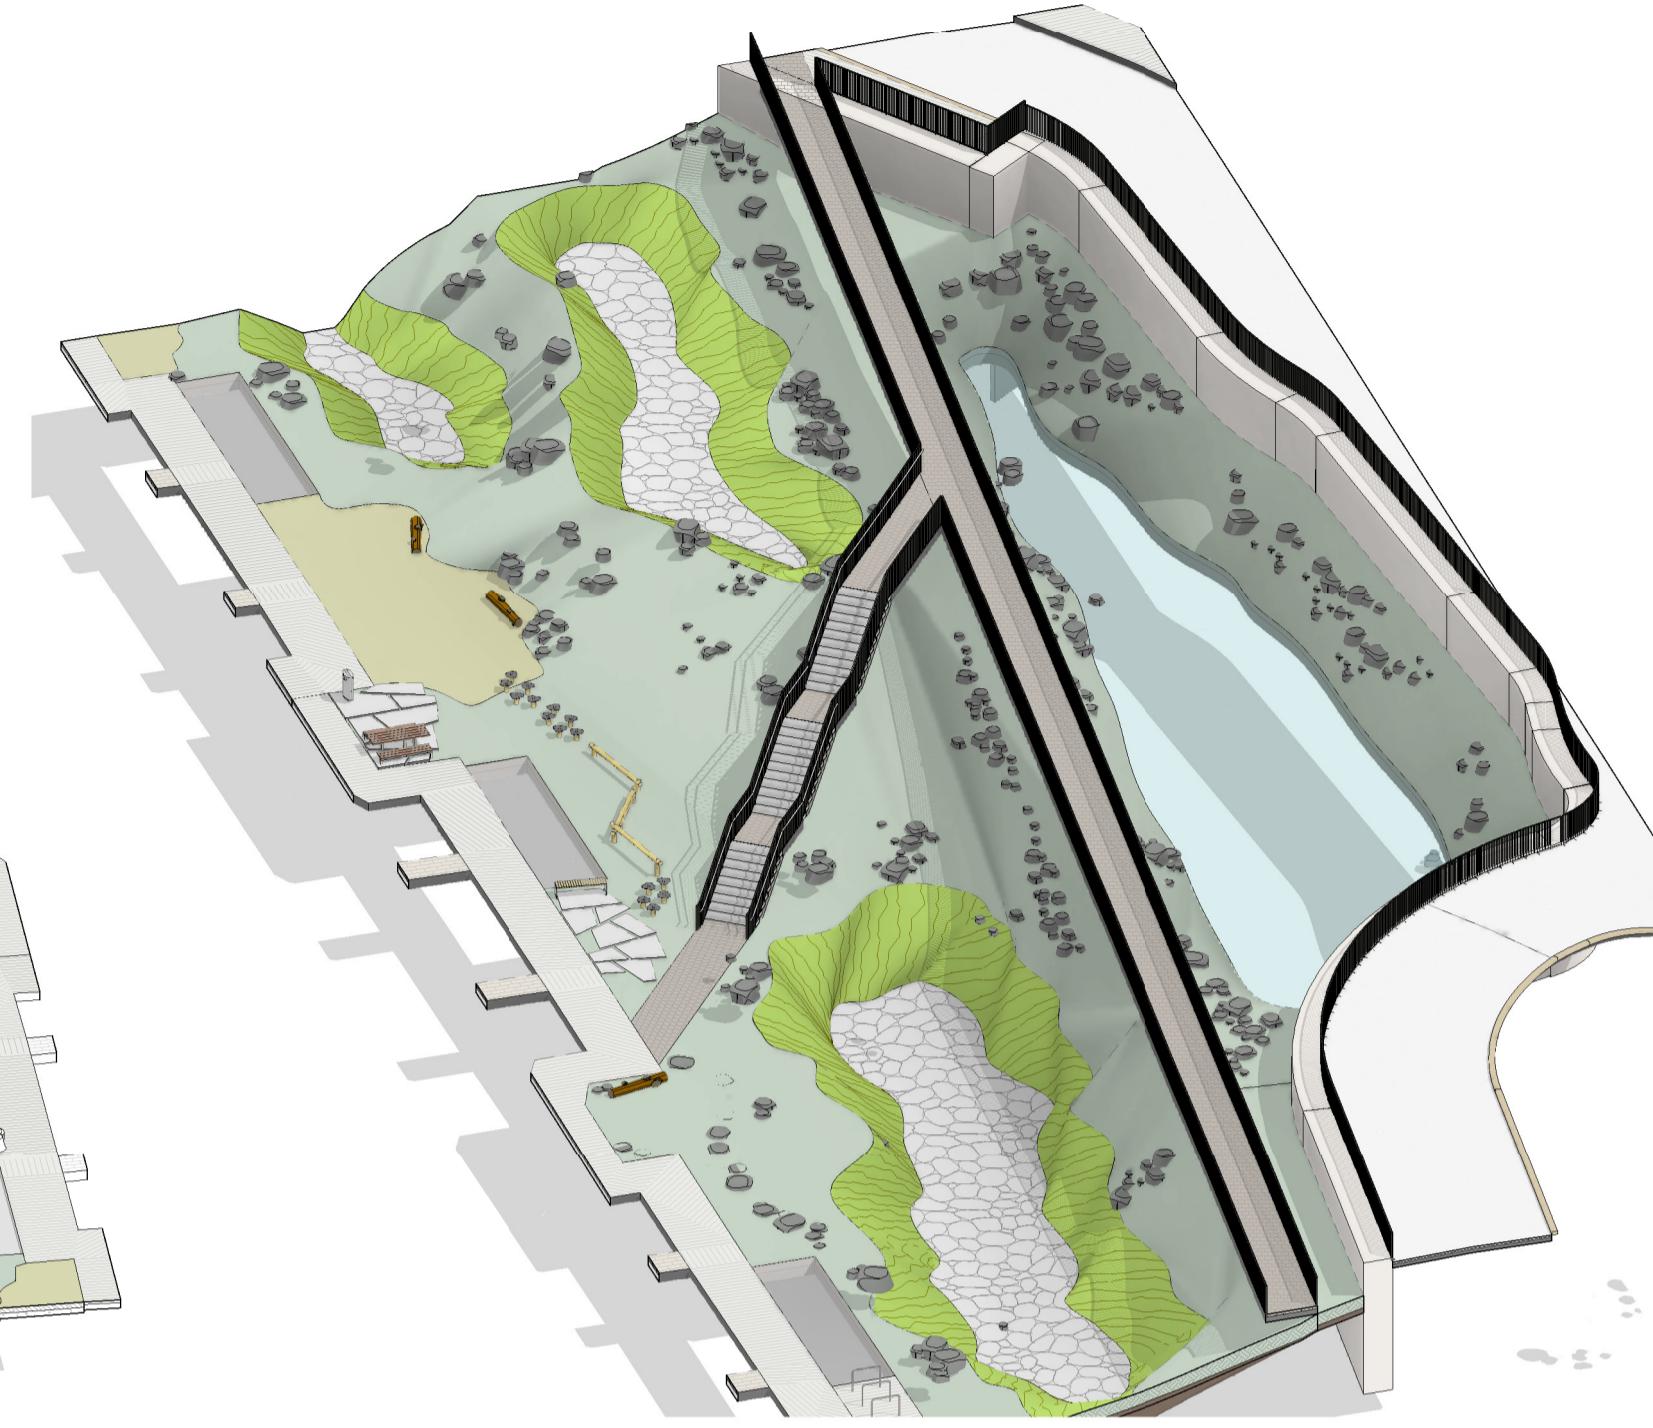

3 POND C - 3D VIEW 2


SCALE: @A1

CONCRETE PILE WALL
- REFER TO ENGINEER'S DETAIL

GABION BASKETS
- REFER TO ENGINEER'S DETAIL


1.1m RIMINI RAILING

POND C
2m DEEP POND WITH 0.5m PERMANENT
WATER DEPTH AND 1.5m DEEP OF
ATTENUATION STORAGE
IL POND = 113.3
OUTFALL LEVEL = 113.8
TOW 115.3
TOB 115.8
VOLUME PROVIDED=523 m³
HYDROBRAKE @0.5L/S

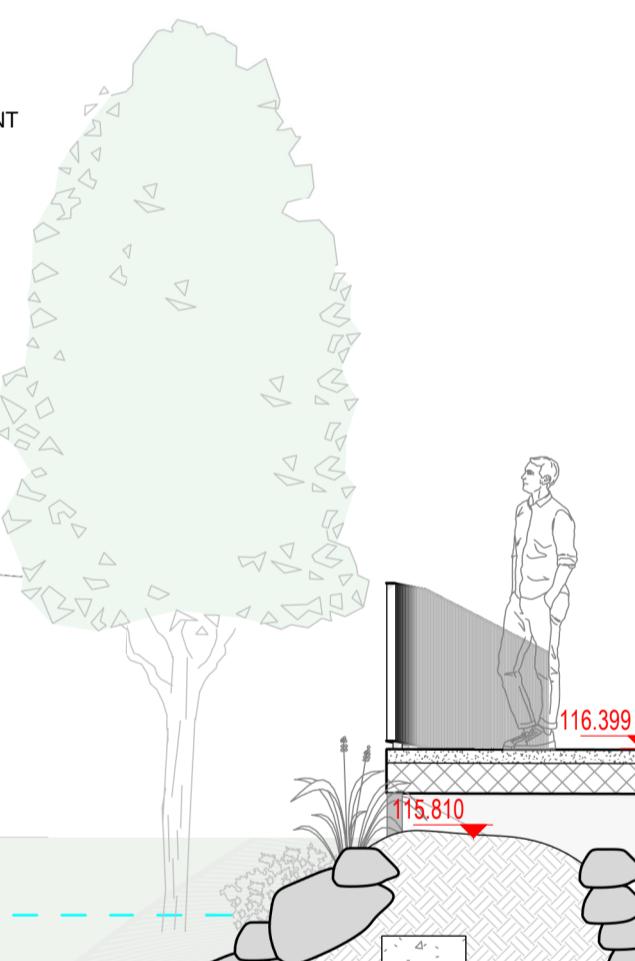

1.1m RIMINI RAILING
BOULDERS
400mm TOPSOIL
- REFER TO ENGINEER'S DETAIL

DBSB
1m ABOVE GROUND DETENTION BASIN
WITH CRUSHED STONE BENEATH
IL DETENTION BASIN 110.5
IL CRASHED STONE 110.0
TOW 111.5
TOB 111.8
VOLUME PROVIDED=268.9 m³

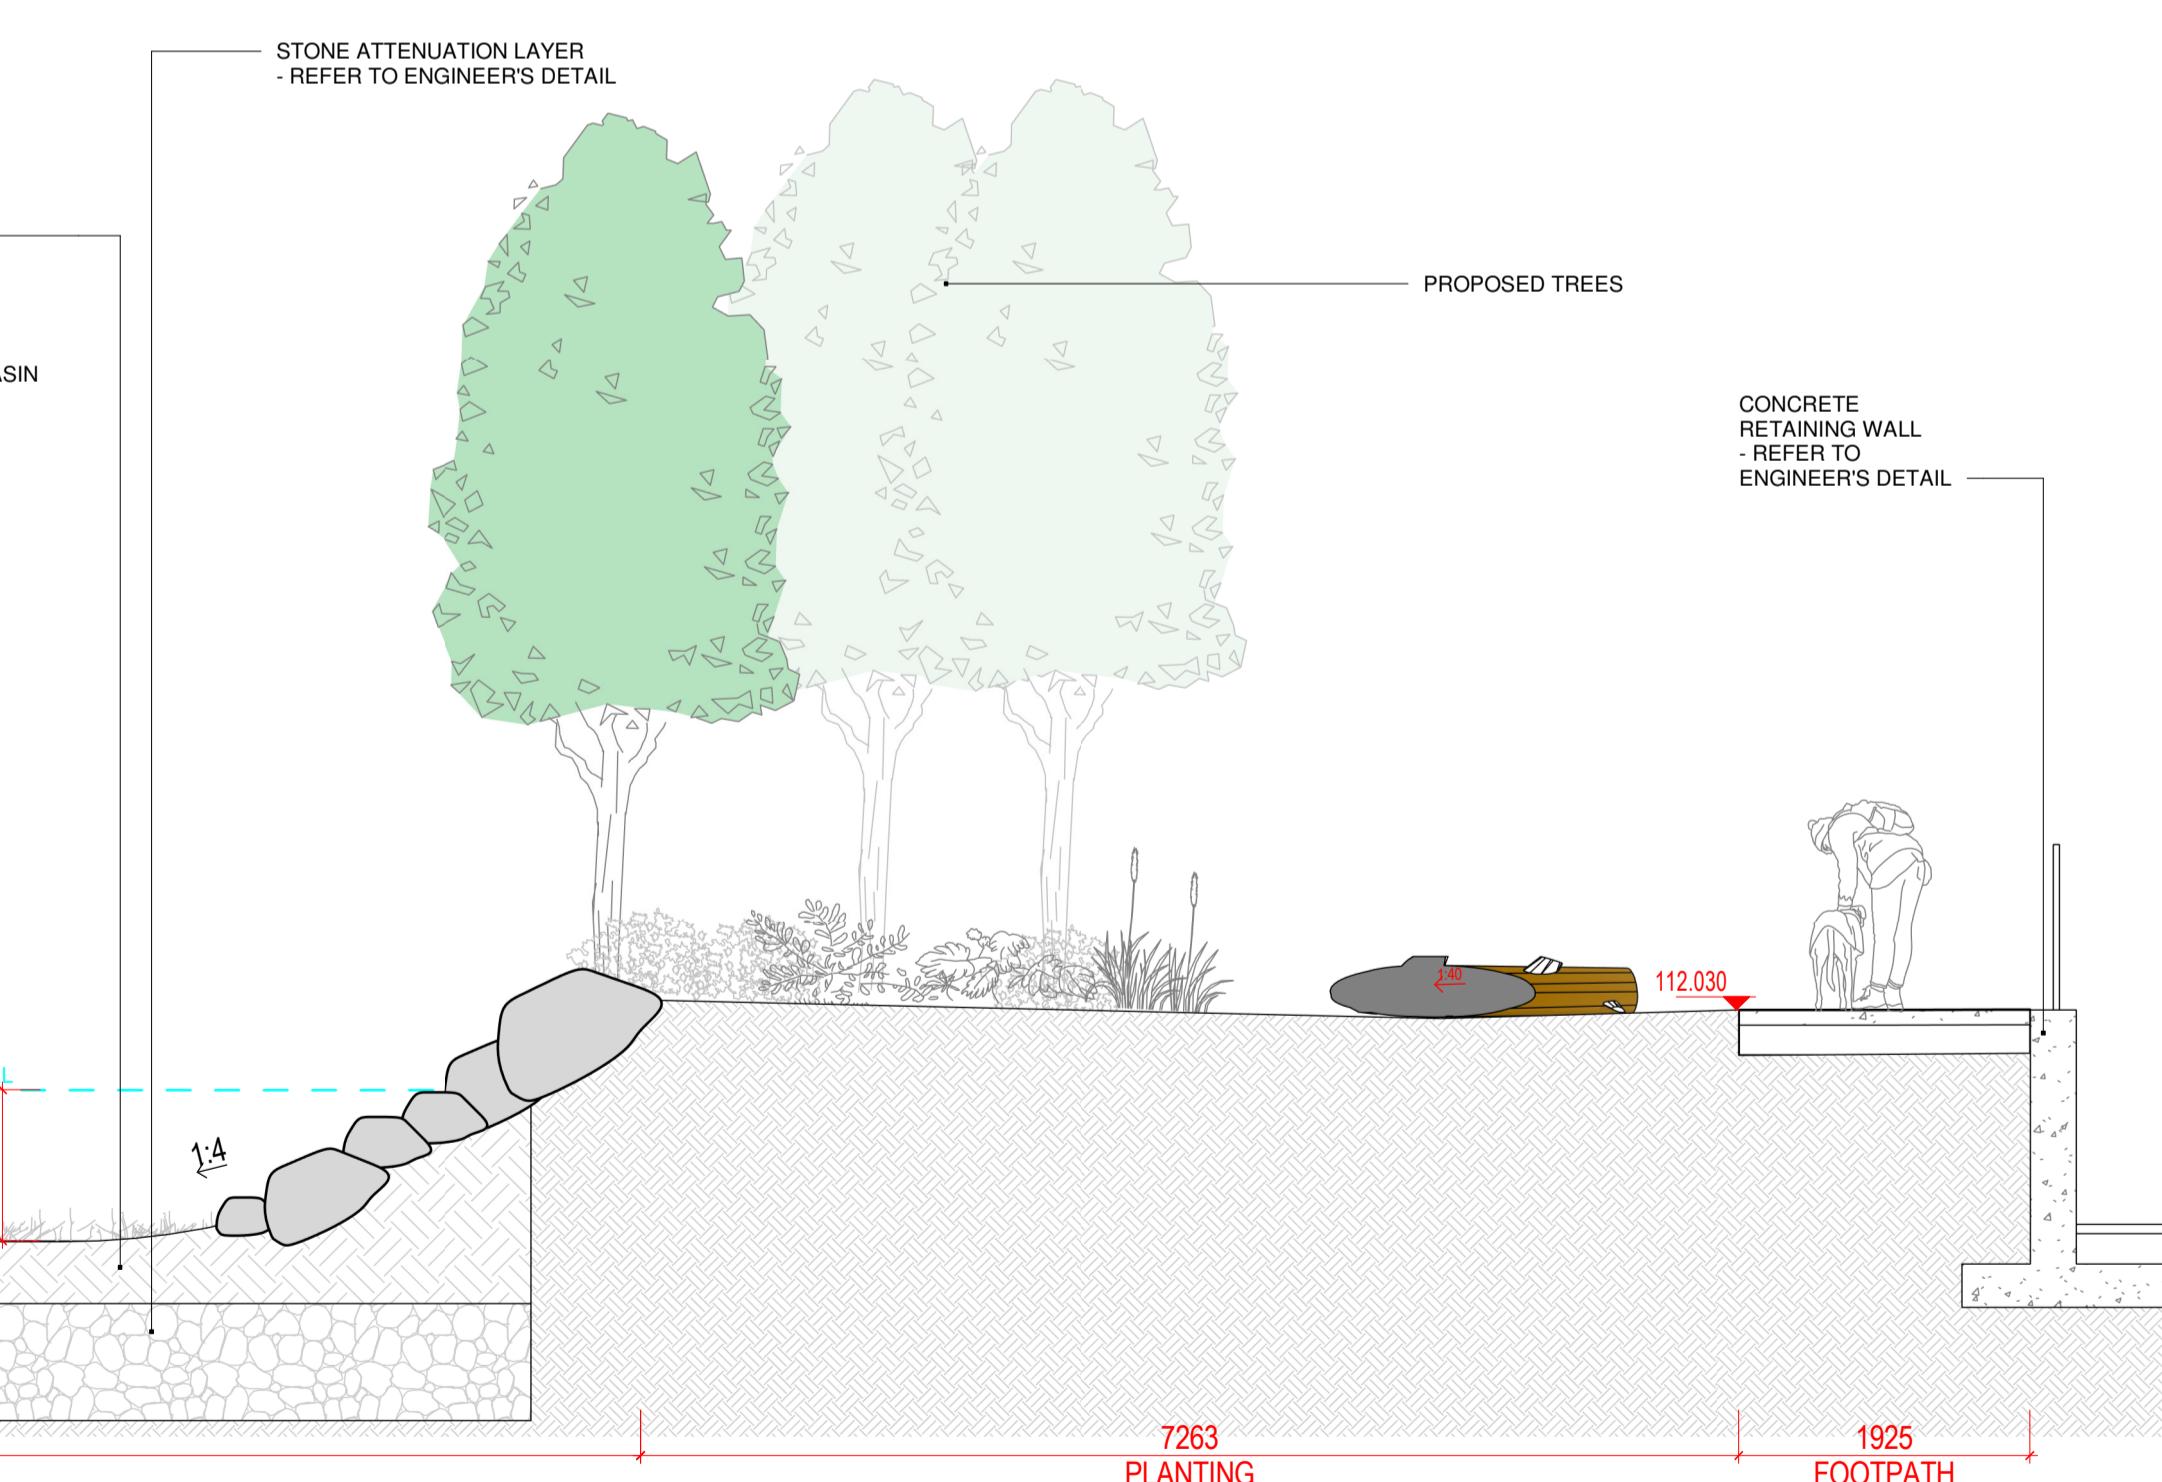

4 POND C - SECTION

SCALE: 1:50 @A1

NOTE
ALL DIMENSIONS TO BE CHECKED ON SITE
NO DRAWINGS ARE TO BE READ IN CONJUNCTION WITH THIS DRAWING
NO PART OF THIS DOCUMENT MAY BE REPRODUCED OR
TRANSMITTED IN WHOLE OR IN PART, IN ANY FORM, BY ANY MEANS,
SYSTEM OF ANY NATURE WITHOUT THE WRITTEN PERMISSION
OF THE LANDSCAPE ARCHITECT AS COPYRIGHT HOLDER
AS AGREED FOR USE ON THE PROJECT FOR WHICH THE
DOCUMENT WAS ORIGINALLY ISSUED.
FOR DRAWING INDEX, GENERAL NOTES, REFER TO
DWG L1-001

Job No. -- Drawn By RK, MR
Dwg No. LA-602 Checked By JM
Scale AS SHOWN Date 08/08/25
Autodesk Docs://BALLYCULLEN/BYNC-NMP-ZZ-XX-M3-LA-10000.rvt

REVISIONS

JOB DESCRIPTION			
Site	WOODTOWN, BALLYCULLEN		
Project	BALLYCULLEN LRD		
Title	POND C		



NMP
Niall Montgomery + Partners

Architects 33 Rock Road, Williamstown, Blackrock, Co. Dublin
Telephones : 2121 800 Fax : 2121 007 E-mail : info@nmp.ie