



1 POND D - ATTENUATION PLAN  
SCALE: 1:100 @A1

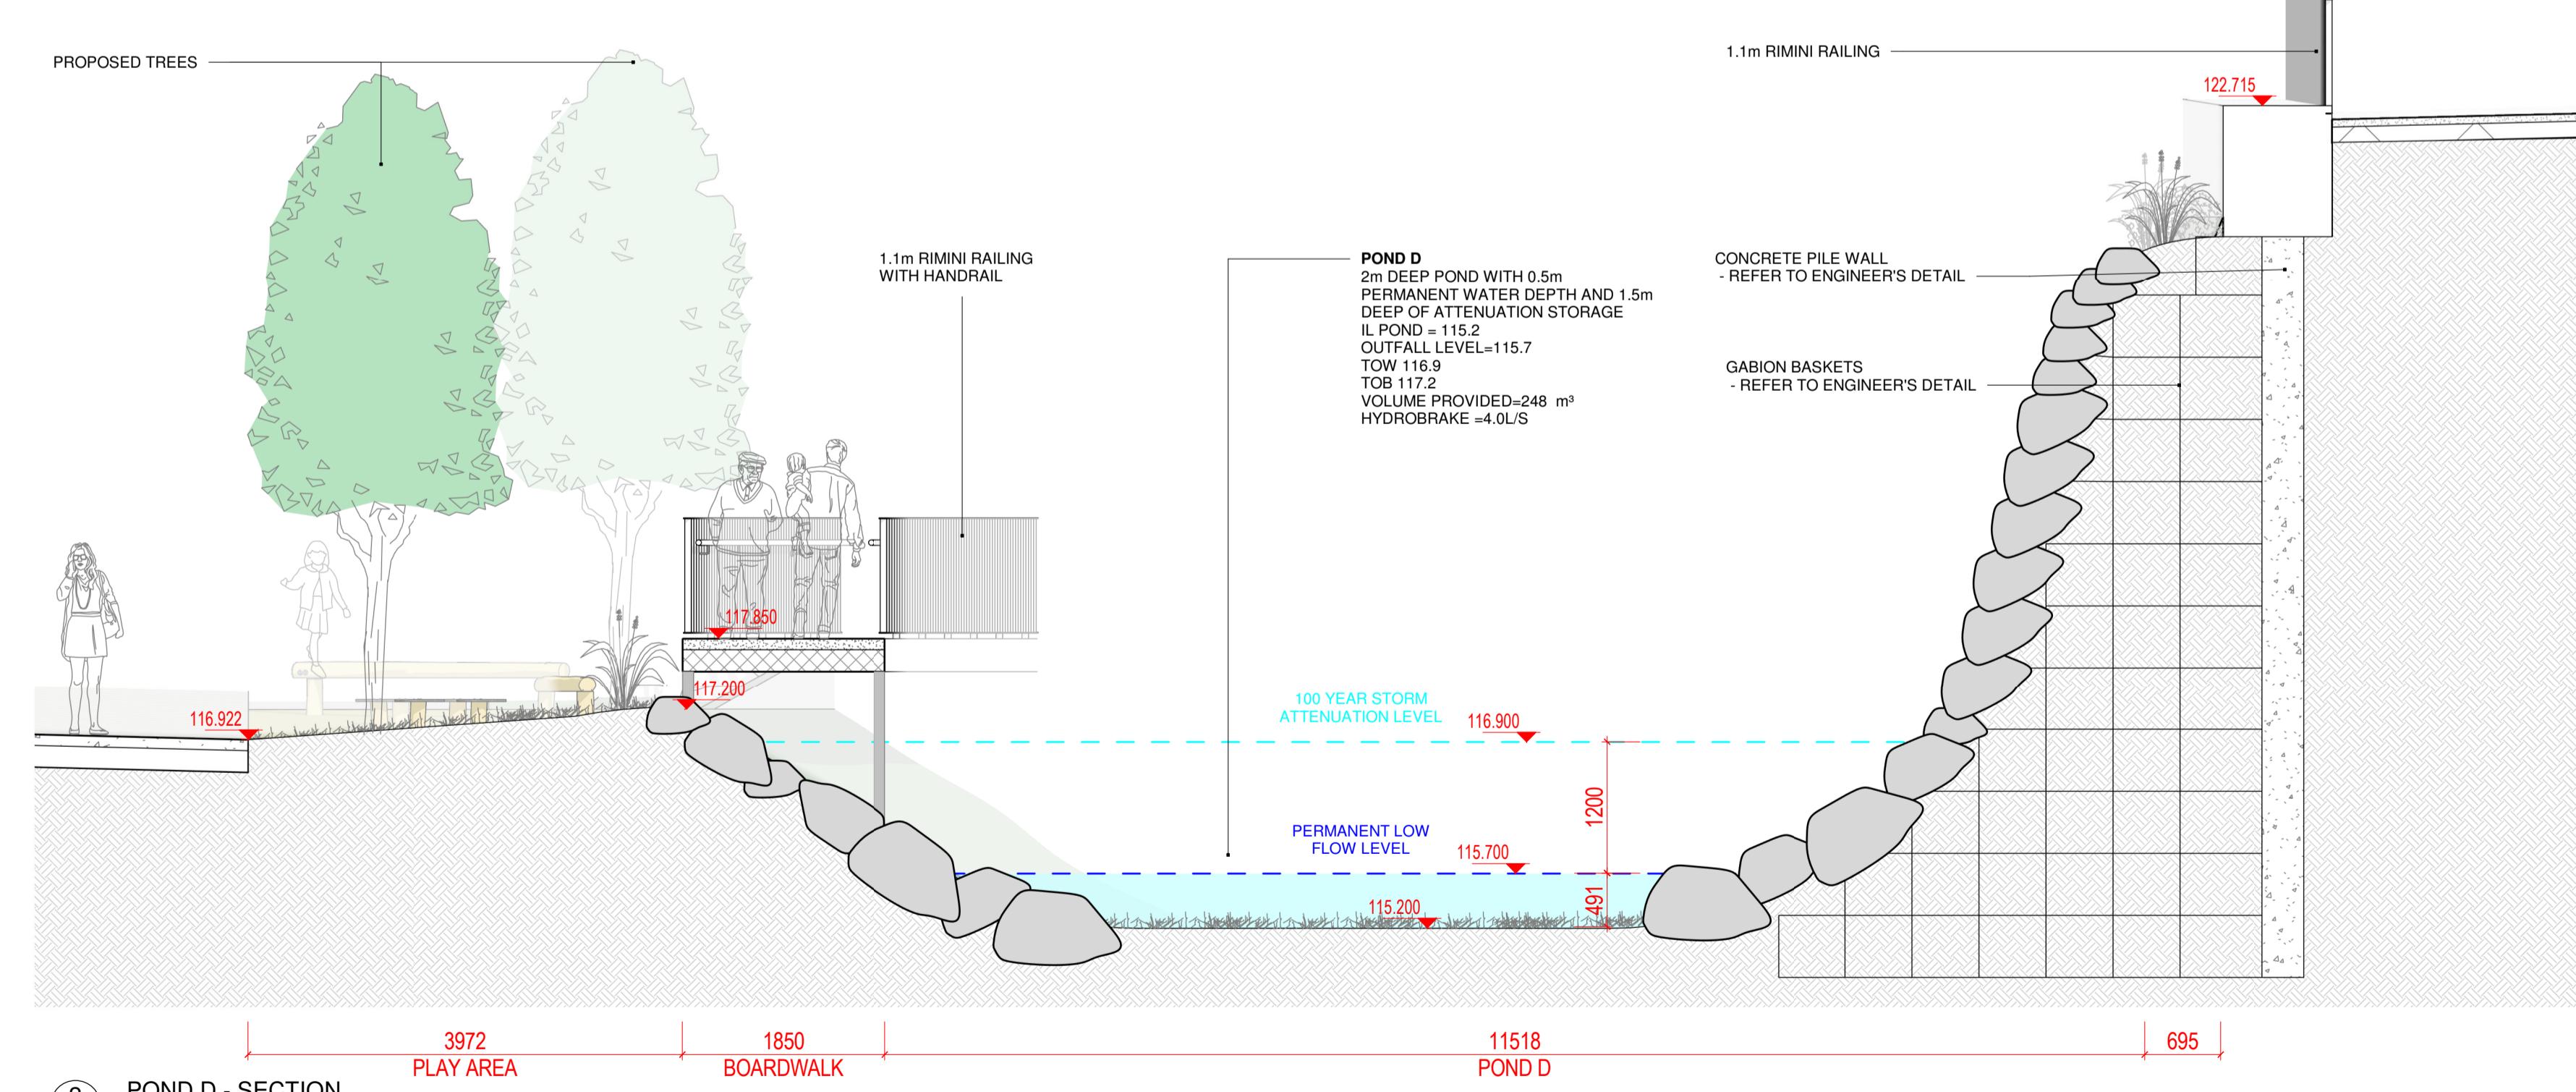

2 POND D - SECTION  
SCALE: 1:50 @A1

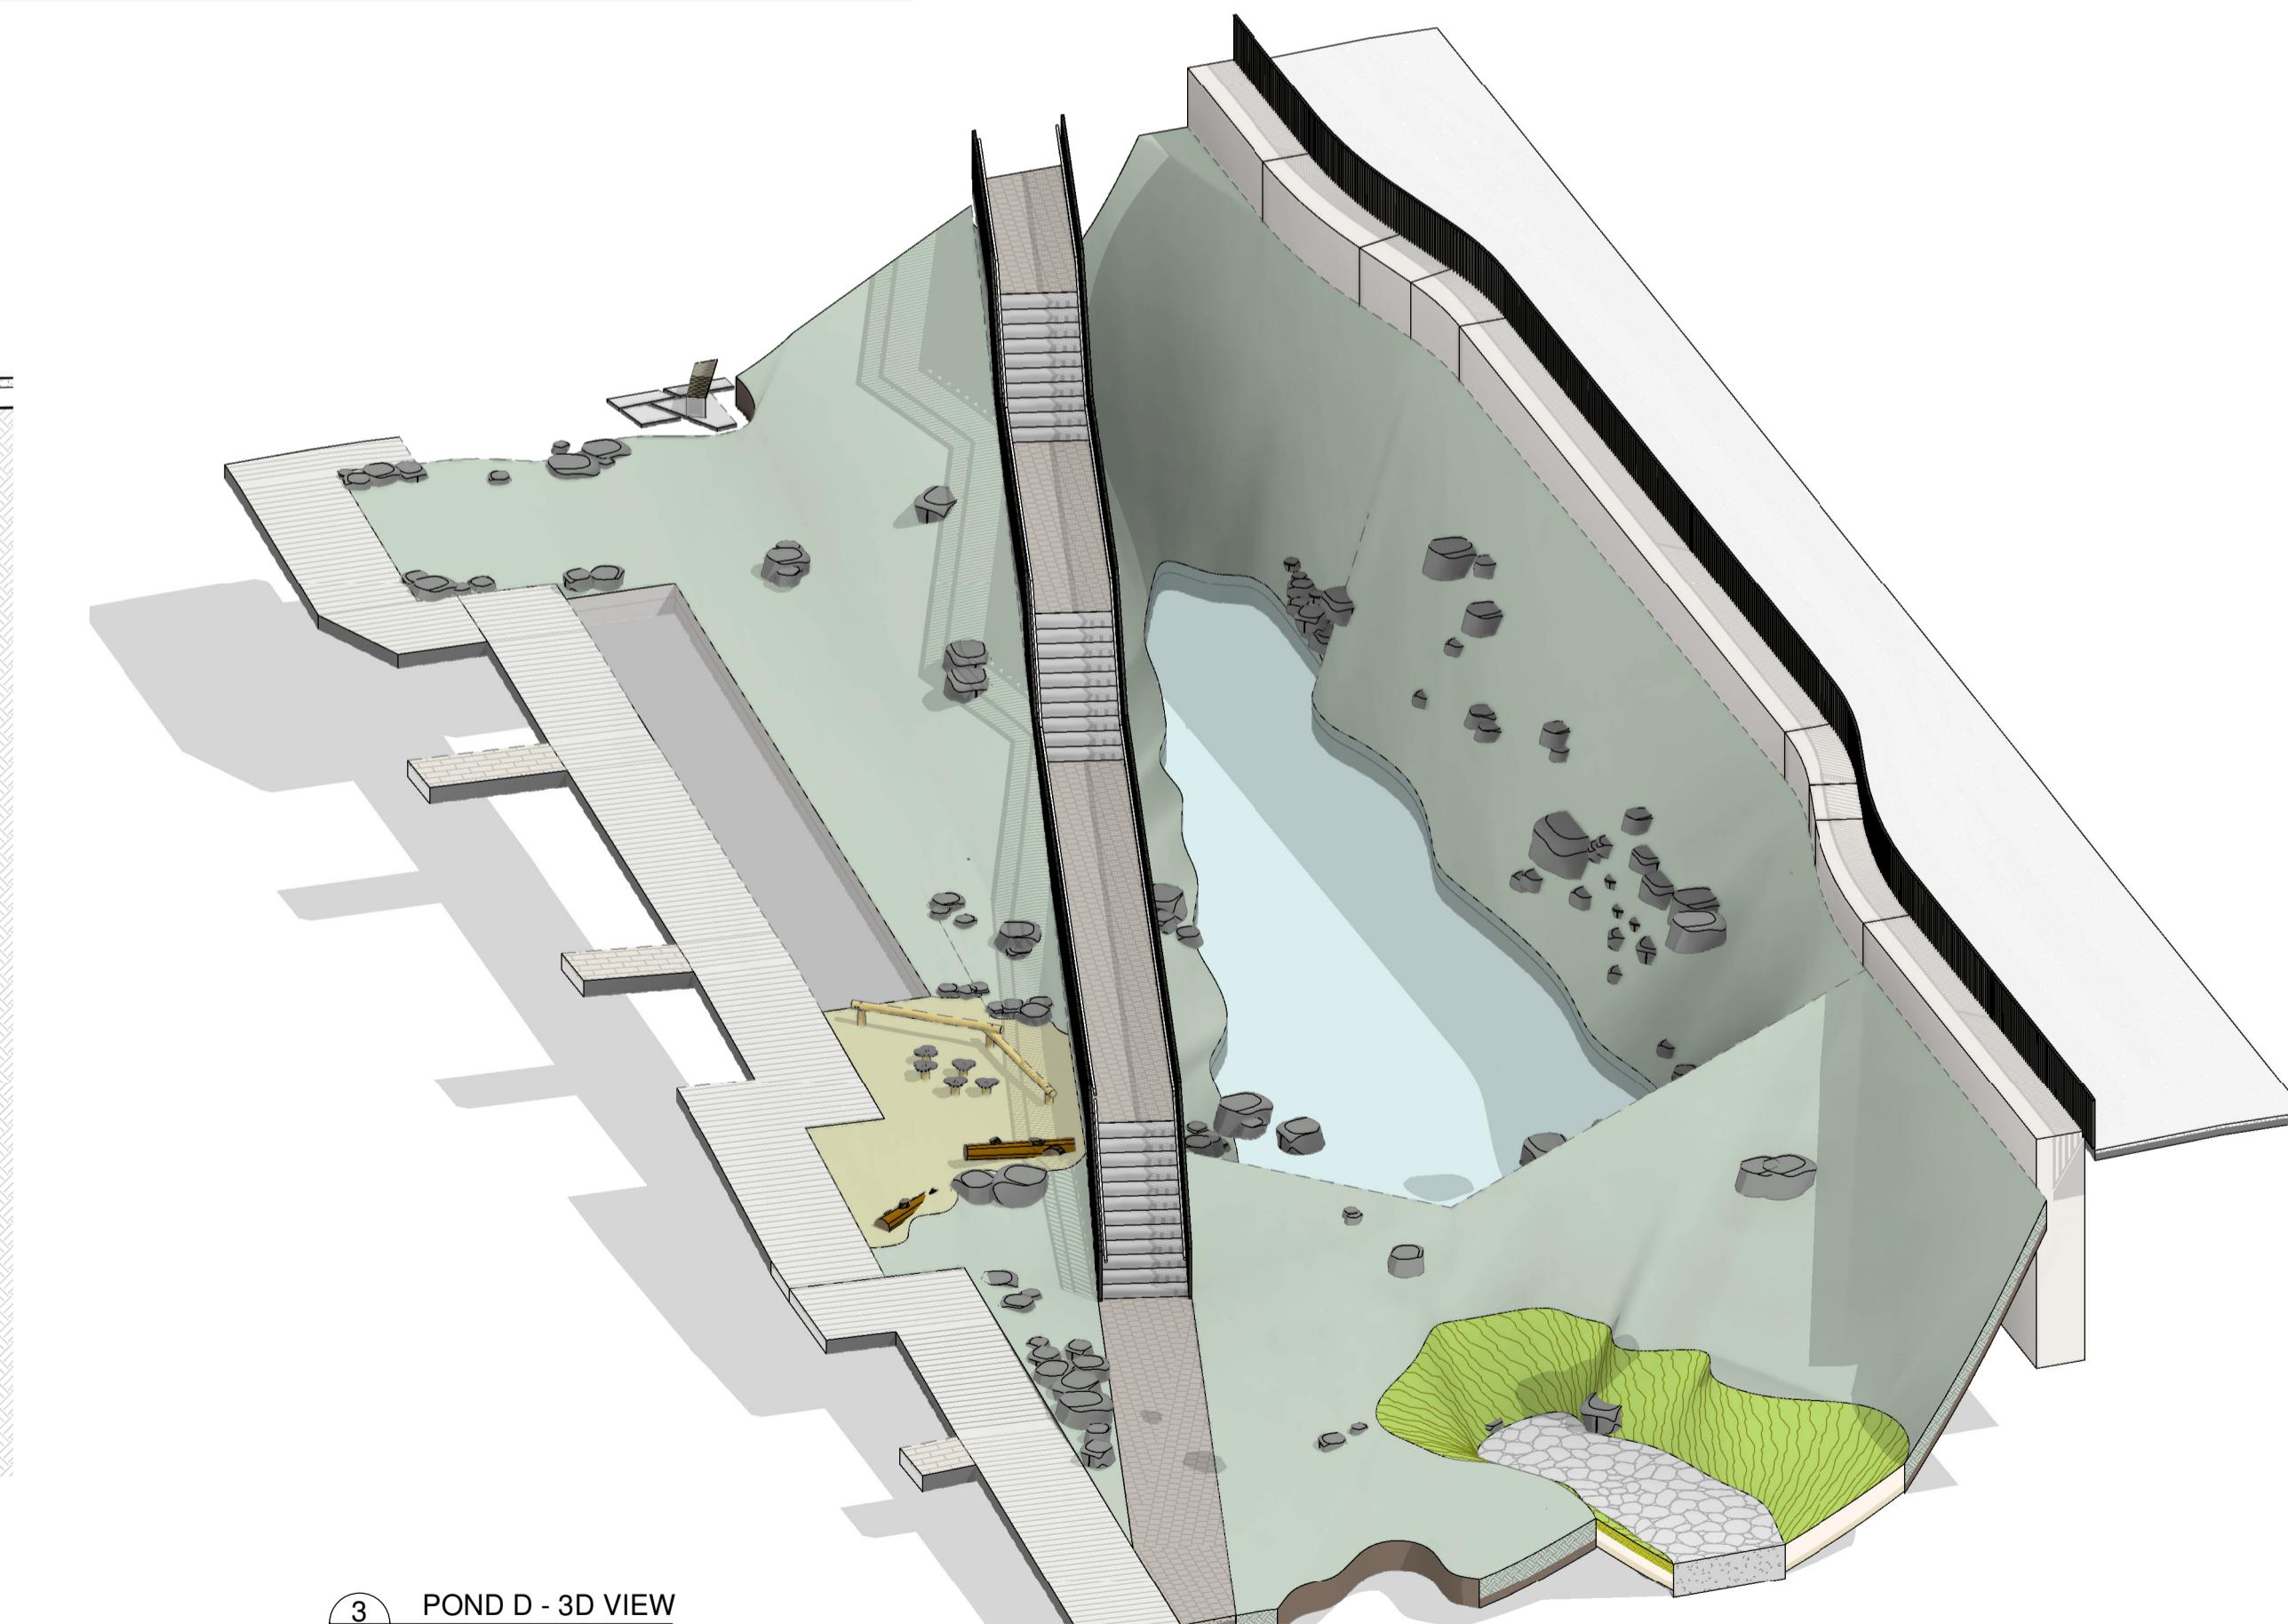

3 POND D - 3D VIEW  
SCALE: @A1

**NOTE**  
ALL DIMENSIONS TO BE CHECKED ON SITE  
NO DIMENSIONS CHECKED ON SITE THIS DRAWING  
NO DRAWING IS TO BE READ IN CONJUNCTION WITH  
RELEVANT CONSULTANTS DRAWINGS  
NO PART OF THIS DOCUMENT MAY BE REPRODUCED OR  
TRANSMITTED IN WHOLE OR IN PART, IN ANY FORM, BY ANY  
SYSTEM OF ANY NATURE WITHOUT THE WRITTEN PERMISSION  
OF THE LANDSCAPE ARCHITECT AS COPYRIGHT HOLDER  
AS AGREED FOR USE ON THE PROJECT FOR WHICH THE  
DOCUMENT WAS ORIGINALLY ISSUED.  
FOR DRAWING INDEX, GENERAL NOTES, REFER TO  
DWG L1-001

Job No. -- Drawn By RK, MR  
Dwg No. LA-603 Checked By JM  
Scale AS SHOWN Date 08/08/25  
Autodesk Docs://BALLYCULLEN/BYNC-NMP-ZZ-XX-M3-LA-10000.rvt

REVISIONS

JOB DESCRIPTION

Site	WOODTOWN, BALLYCULLEN
Project	BALLYCULLEN LRD
Title	POND D



**NMP**  
Niall Montgomery + Partners

Architects 33 Rock Road, Williamstown, Blackrock, Co. Dublin  
Telephones : 2121 800 Fax : 2121 007 E-mail : info@nmp.ie