




1 DB21 - ATTENUATION PLAN
SCALE: 1 : 100 @A1

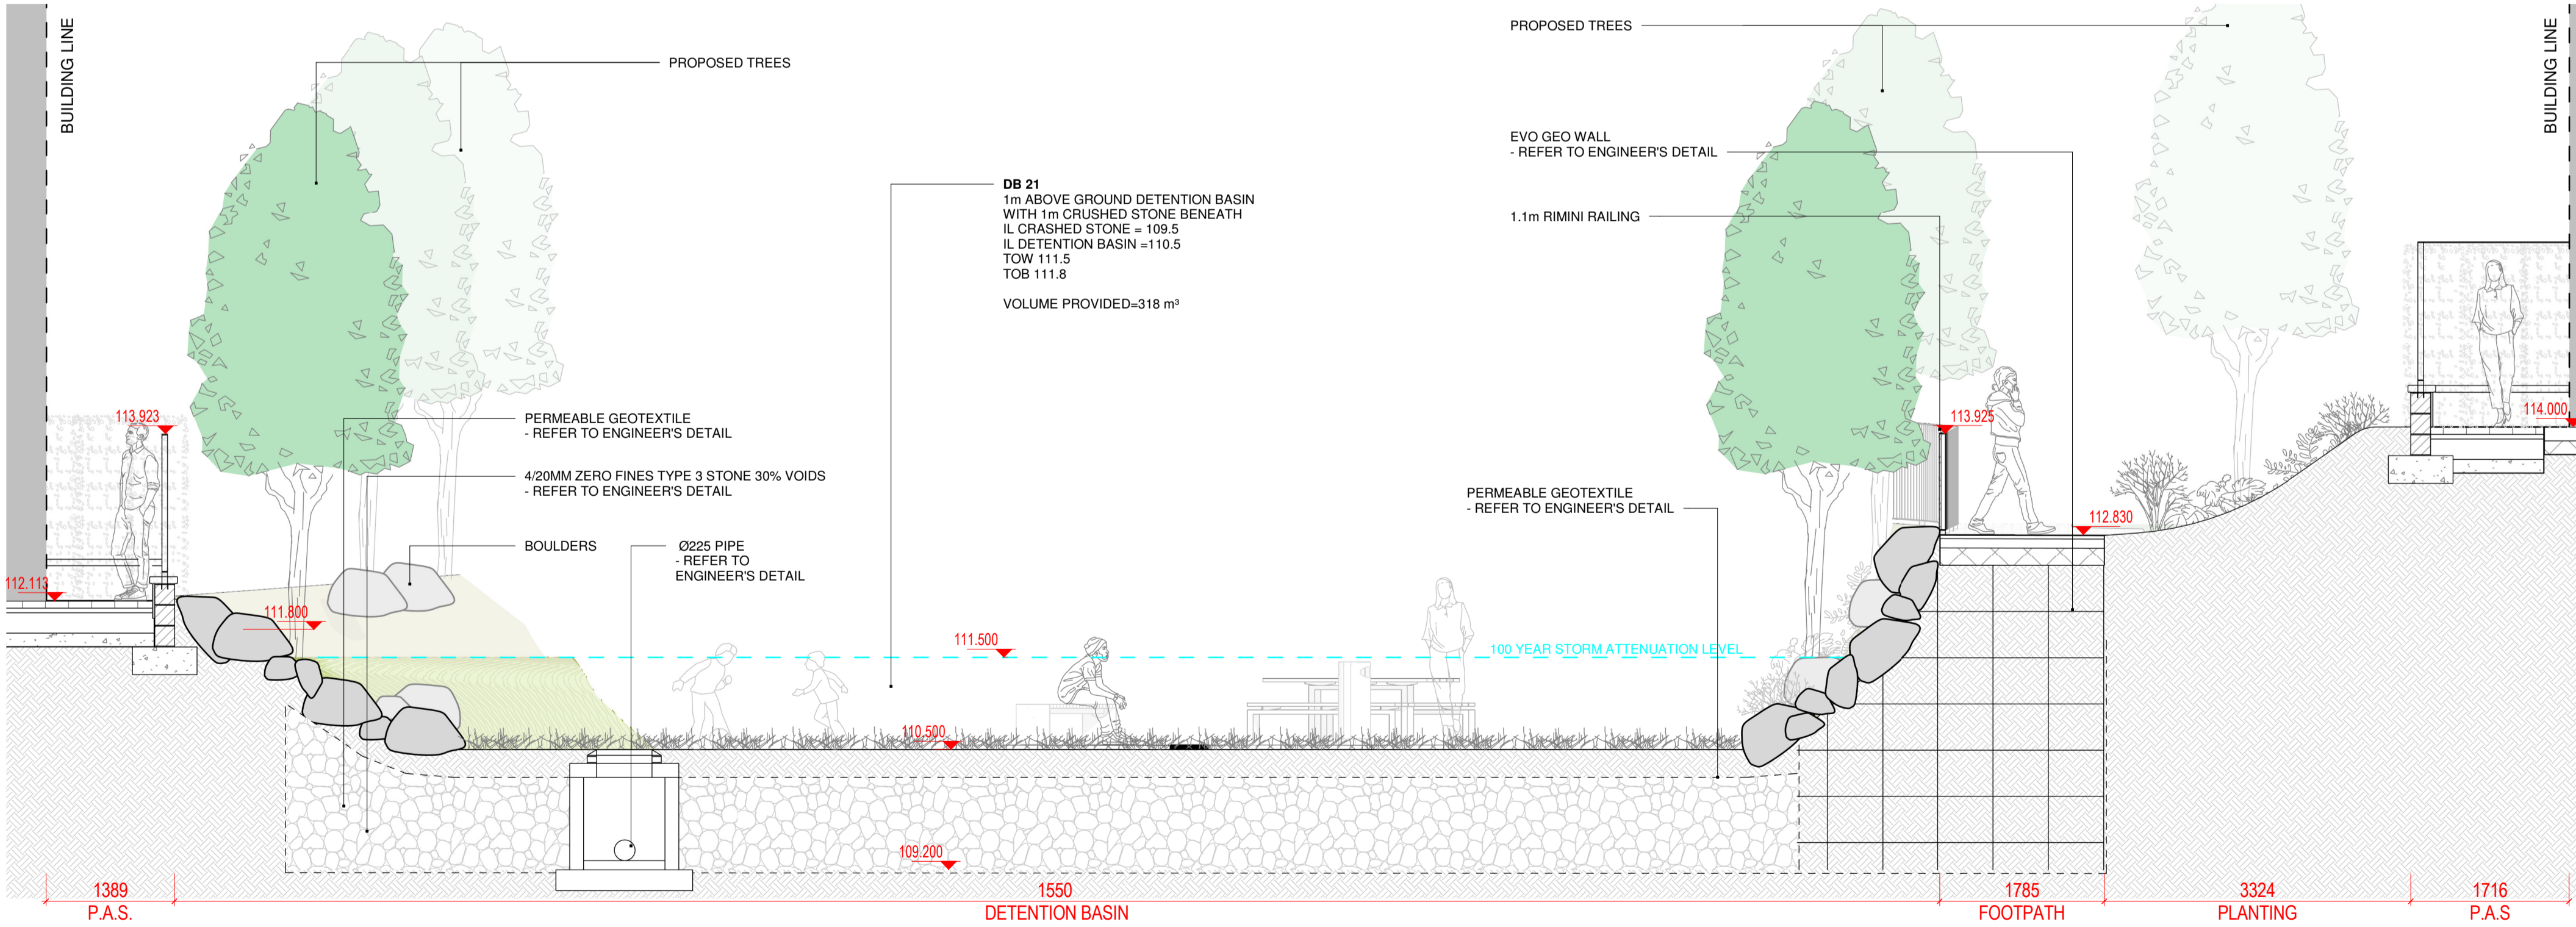

2 SECTION DB21
SCALE: 1 : 50 @A1

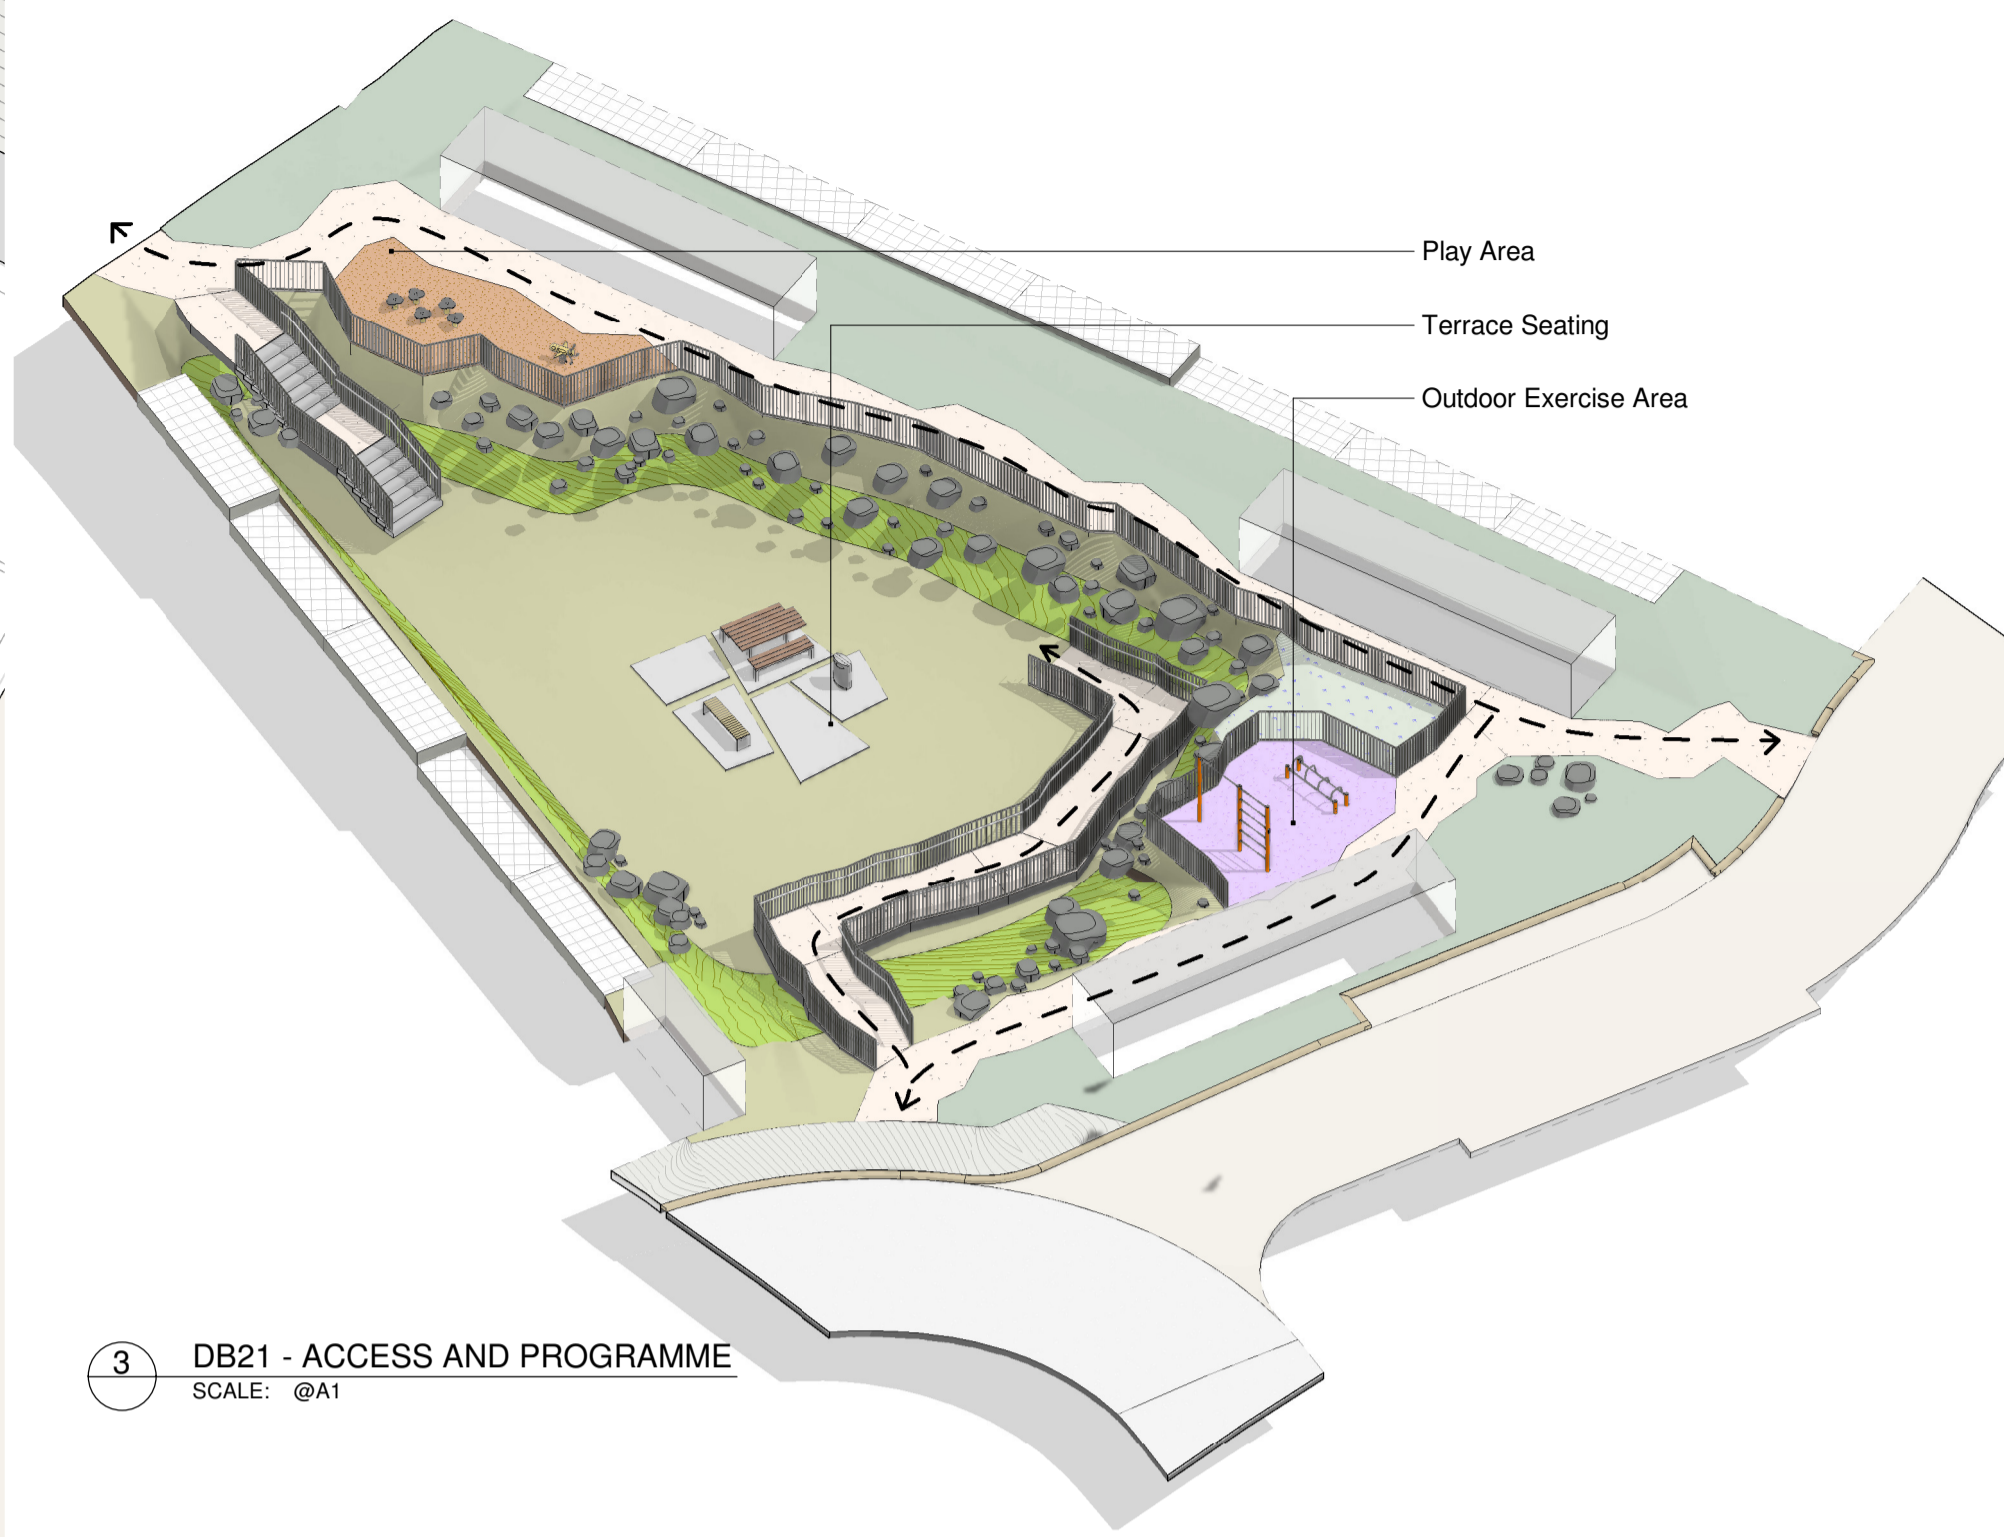

3 DB21 - ACCESS AND PROGRAMME
SCALE: @A1

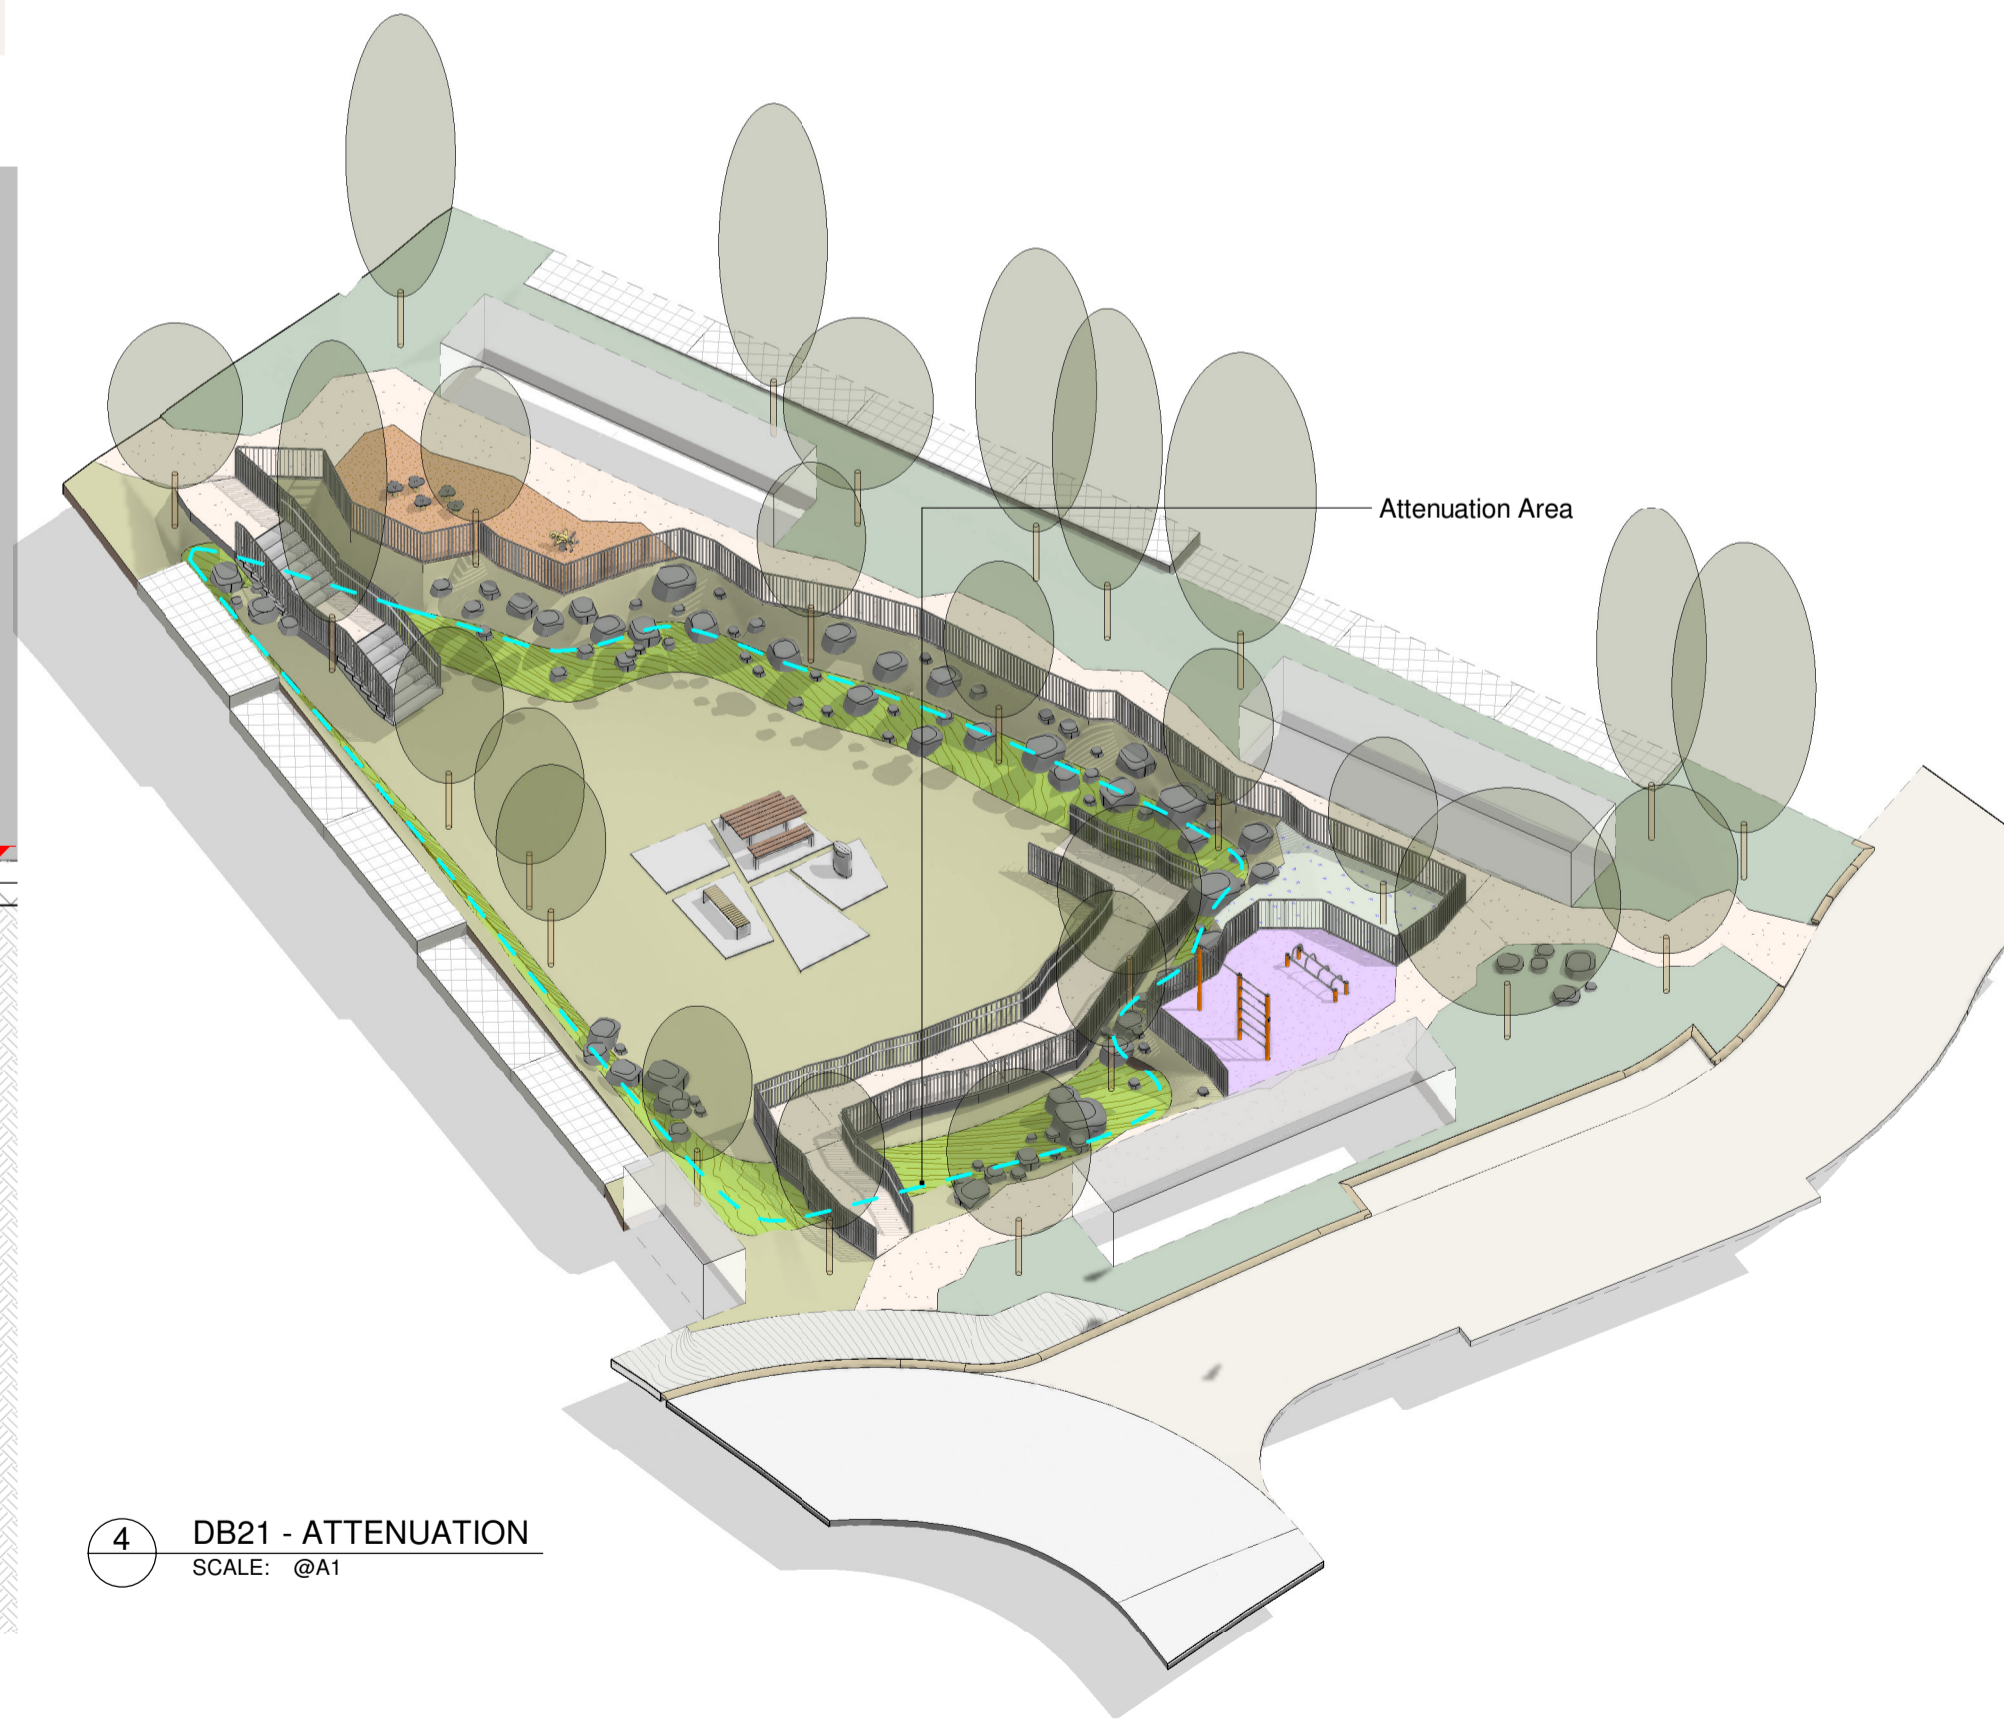

4 DB21 - ATTENUATION
SCALE: @A1

NOTE

ALL DIMENSIONS TO BE CHECKED ON SITE
NO DIMENSIONS TO BE SCALED FROM THIS DRAWING
THIS DRAWING IS TO BE READ IN CONJUNCTION WITH
RELEVANT CONSULTANT'S DRAWINGS
NO PART OF THIS DOCUMENT MAY BE REPRODUCED OR
TRANSMITTED IN ANY FORM OR STORED IN ANY RETRIEVAL
SYSTEM OF ANY NATURE WITHOUT THE WRITTEN PERMISSION
OF THE LANDSCAPE ARCHITECT AS COPYRIGHT HOLDER
EXCEPT
AS AGREED FOR USE ON THE PROJECT FOR WHICH THE
DOCUMENT WAS ORIGINALLY ISSUED.
FOR DRAWING INDEX, GENERAL NOTES, REFER TO
DWG L1-001

Job No.	--	Drawn By	RK, MR
Dwg No.	LA-604	Checked By	JM
Scale	AS SHOWN	Date	08/08/25

Autodesk
Docs://BALLYCULLEN/BNYC-NMP-ZZ-XX-M3-LA-10000.rvt

REVISIONS

JOB DESCRIPTION

Site	WOODTOWN, BALLYCULLEN
Project	BALLYCULLEN LRD
Title	DETENTION BASIN B21



NMP
Niall Montgomery + Partners

Architects 33 Rock Road, Williamstown, Blackrock, Co. Dublin
Telephones : 2121 800 Fax : 2121 007 E mail : info@nmp.ie