




This drawing should not be scaled. Dimensions to be verified on site.
Any discrepancies should be referred to the Engineer prior to work being put in hand.
This drawing is the property of Waterman Moylan Consulting Engineers Limited and is
issued on the condition that it shall not be reproduced or disclosed to any unauthorized person, either
wholly or in part without the consent in writing of
Waterman Moylan Consulting Engineers Limited
Block S, East Point Business Park, Dublin, D03 H3F4, Ireland
Tel: +353 1 664 8900

NOTES:

- DO NOT SCALE. USE FIGURED DIMENSIONS ONLY.
- THIS DRAWING IS TO BE READ IN CONJUNCTION WITH ALL OTHER RELEVANT ARCHITECTURAL AND ENGINEERING DRAWINGS.

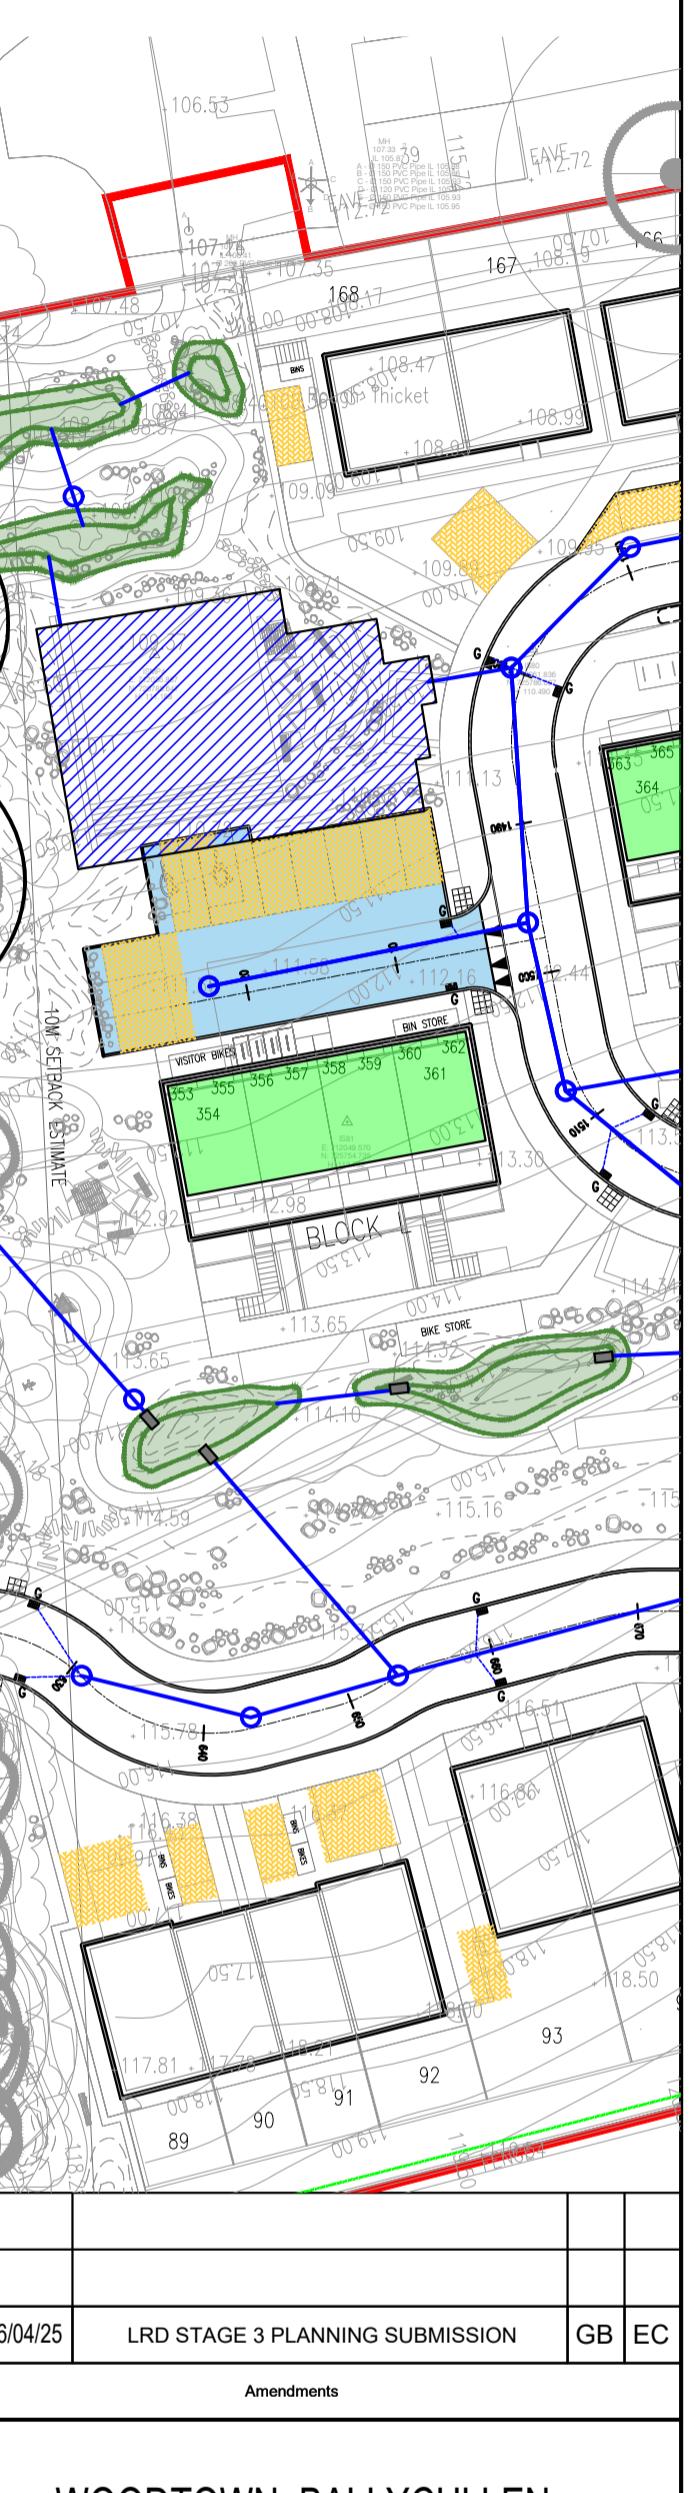

P1 16/04/25 LRD STAGE 3 PLANNING SUBMISSION GB EC

Amendments

Project

WOODTOWN, BALLYCULLEN

Title

PROPOSED SUDS LAYOUT
SHEET 1 OF 2

Client

LAGAN HOMES BALLYCULLEN LIMITED

waterman moylan

BLOCK S, EASTPOINT BUSINESS PARK, ALFIE BYRNE ROAD,
DUBLIN D03 H3F4 IRELAND. Tel: (01) 664 8900
Email: info@waterman-moylan.ie www.waterman-moylan.ie

Status

PLANNING

Designed By EC Approved JG Waterman Ref 24-007

Drawn By GB Date APRIL 2025 Scales @ A1 1:500 @ A1

Project - Originator - Volume - Level - Type - Role - Number

Revision P1

BYCN- WM - 00 -XX-DR- C-P1202

P1