


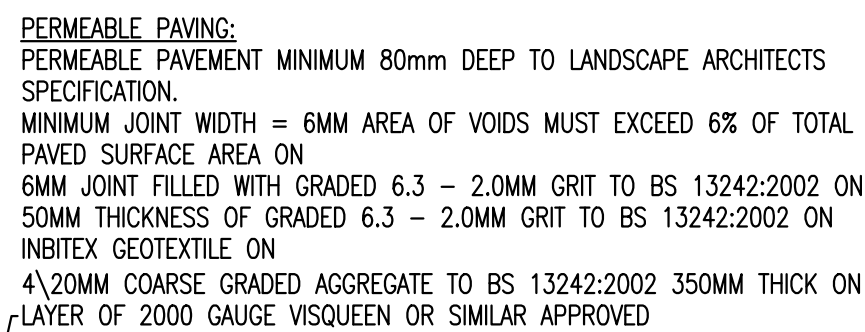

SCALE 1:10 @A1




SCALE 1:50




SCALE 1:25

1. DO NOT SCALE. USE FIGURED DIMENSIONS ONLY.

- NOTE:**
1. U3 CONCRETE FINISH
  2. INSITU CONCRETE KERBS SHALL COMPLY WITH THE RECOMMENDATIONS OF BS 5931 AND SHALL BE PROTECTED FROM ADVERSE WEATHER UNTIL CURED
  3. EXPANSION AND CONSTRUCTION JOINTS IN KERB TO MATCH JOINTS IN ROADS AND FOOTWAYS

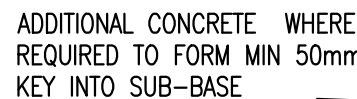


SCALE 1:10 @A1

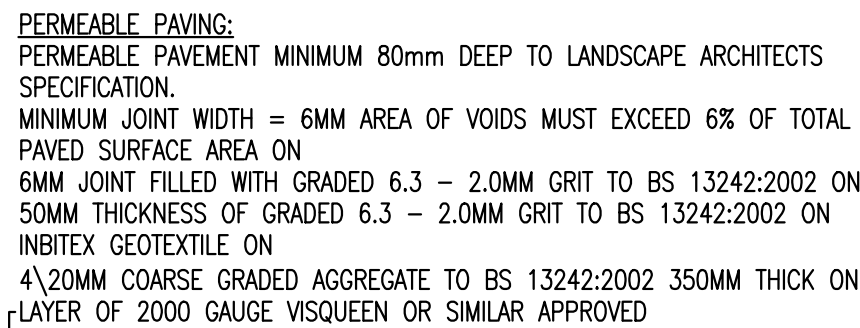

SCALE 1:25



SCALE 1:25 @A'

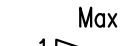

SCALE 1:50 @A1



SCALE 1:25



SCALE 1:10 @ A1

WOODTOWN, BALLYCULLEN

Title SUDS DETAILS

LAGAN HOMES BALLYCULLEN LIMITED



BLOCK S, EASTPOINT BUSINESS PARK, ALFIE BYRNE ROAD,  
DUBLIN D03 H3F4 IRELAND. Tel: (01) 664 8900  
Email: [info@waterman-moylan.ie](mailto:info@waterman-moylan.ie) [www.waterman-moylan.ie](http://www.waterman-moylan.ie)

Status	PLANNING
--------	----------

Designed By	Approved	Waterman Ref
-------------	----------	--------------

EC	JG	24-007
----	----	--------

Drawn By GB Date APRIL 2025 Scales @ A1 AS SHOWN

Project	-	Originator	-	Volume	-	Level	-	Type	-	Role	-	Number	Revision
---------	---	------------	---	--------	---	-------	---	------	---	------	---	--------	----------

BYON	WM	00	XX	DB	0	P1004	P1
------	----	----	----	----	---	-------	----

BYCN- WM - 00 -XX-DR- C -P1204