
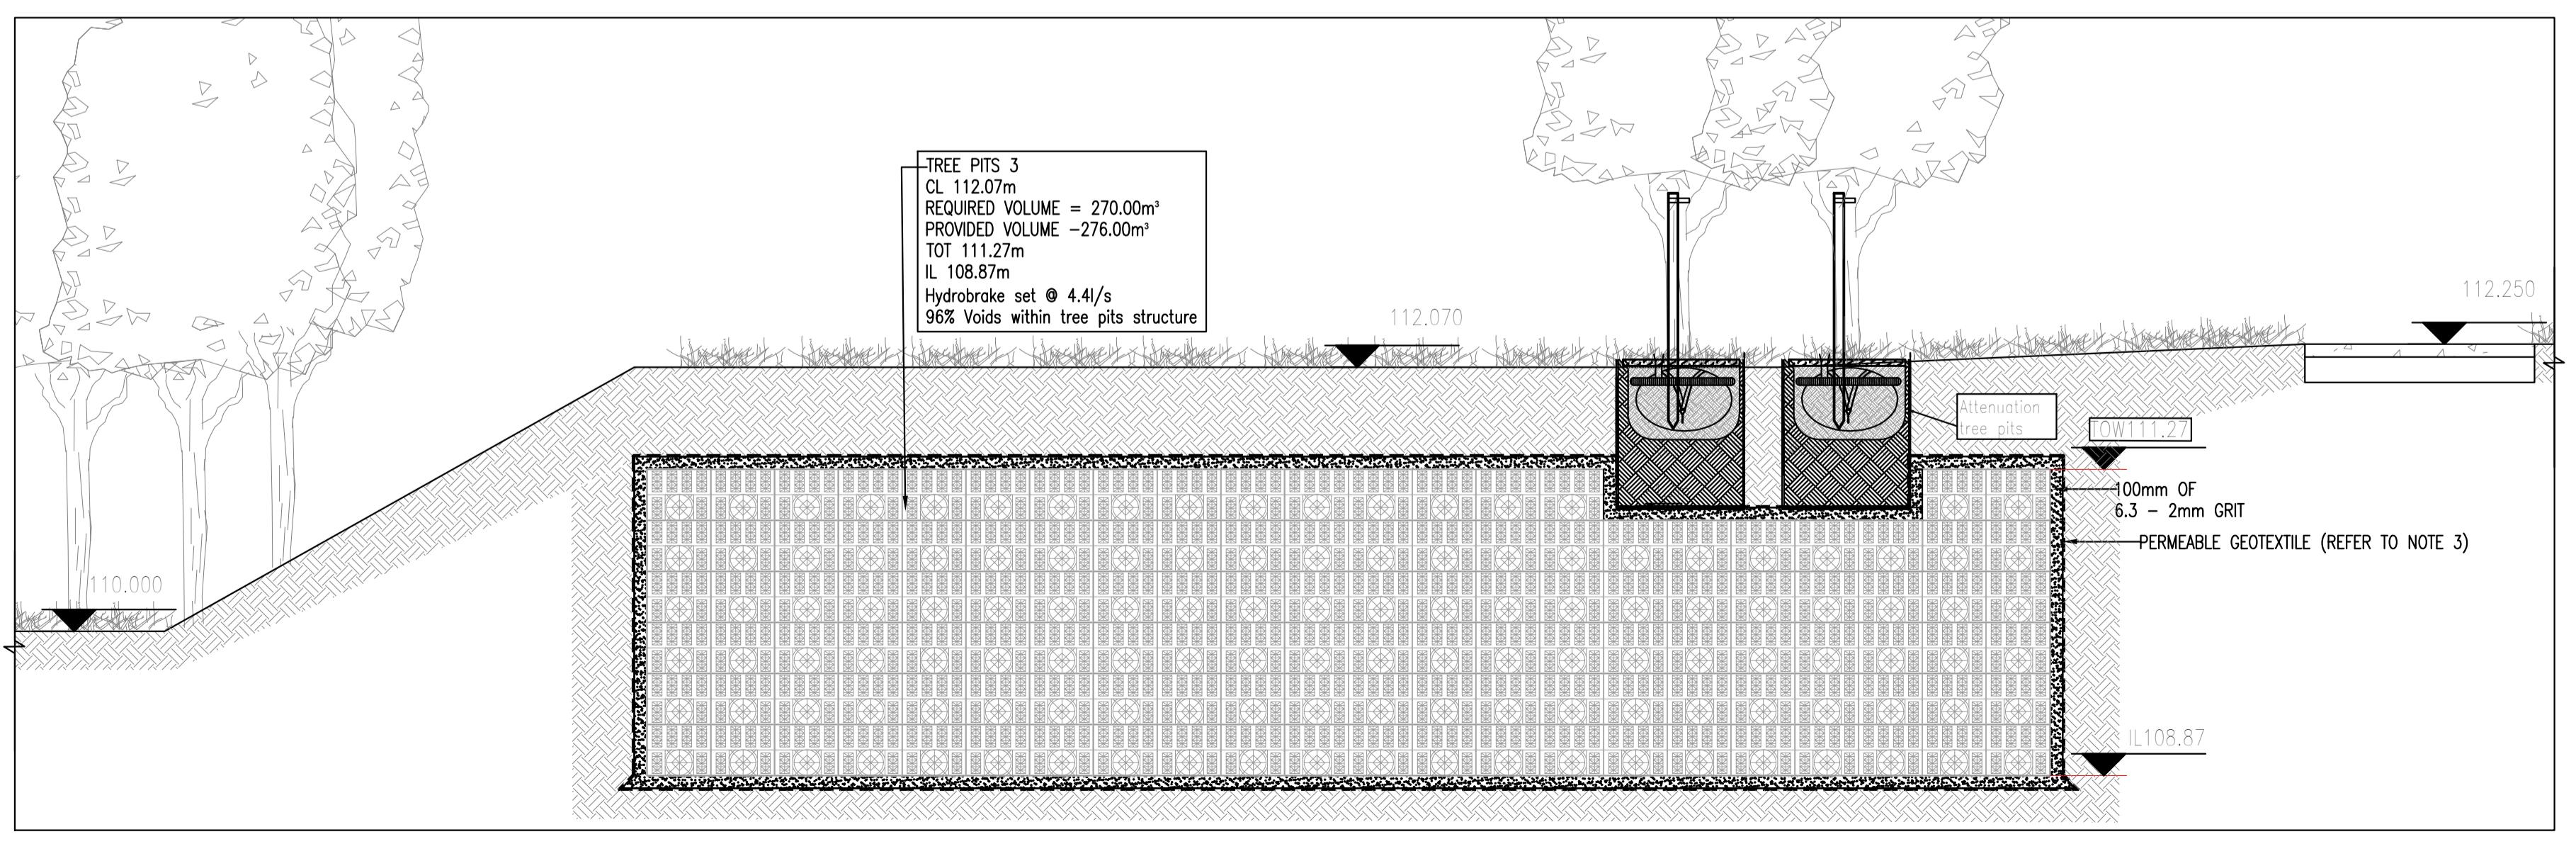
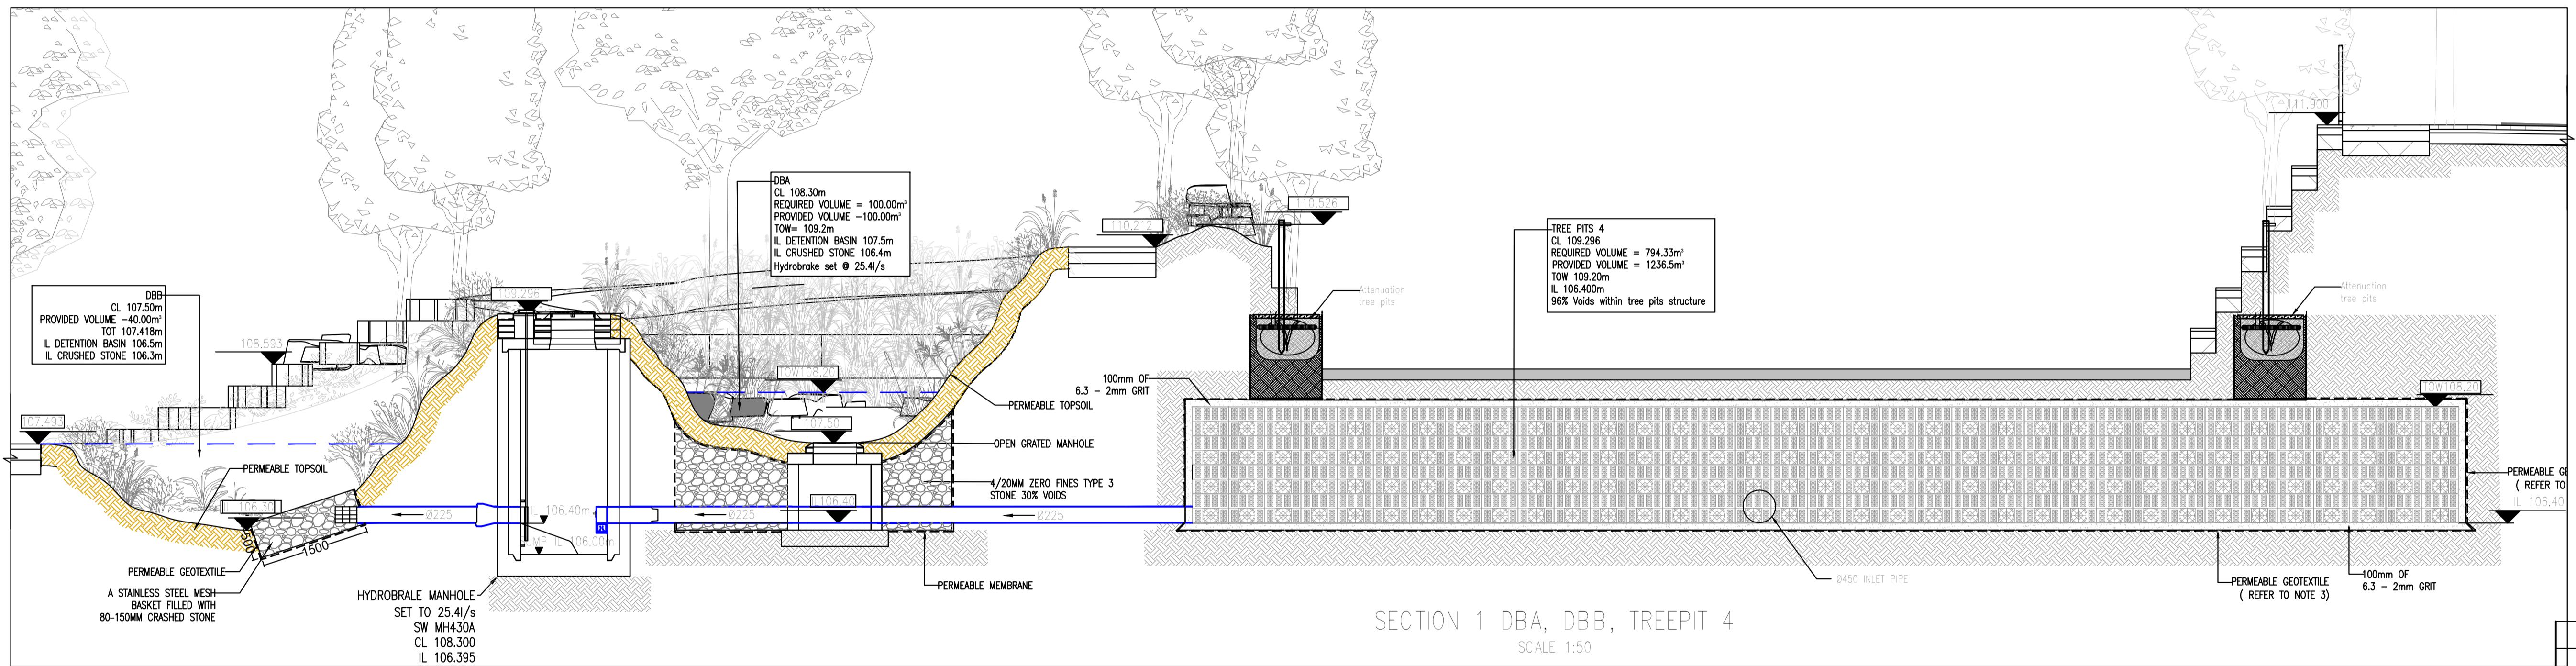


NOTES:

- DO NOT SCALE. USE FIGURED DIMENSIONS ONLY.
- THIS DRAWING IS TO BE READ IN CONJUNCTION WITH ALL OTHER RELEVANT ARCHITECTURAL AND ENGINEERING DRAWINGS.
- IF THE GROUND WATER IS FOUND TO BE WITHIN 1M OF THE BASE OF SUDS SYSTEM, AN IMPERMEABLE GEOMEMBRANE WILL BE USED IN PLACE OF THE GEOTEXTILE.

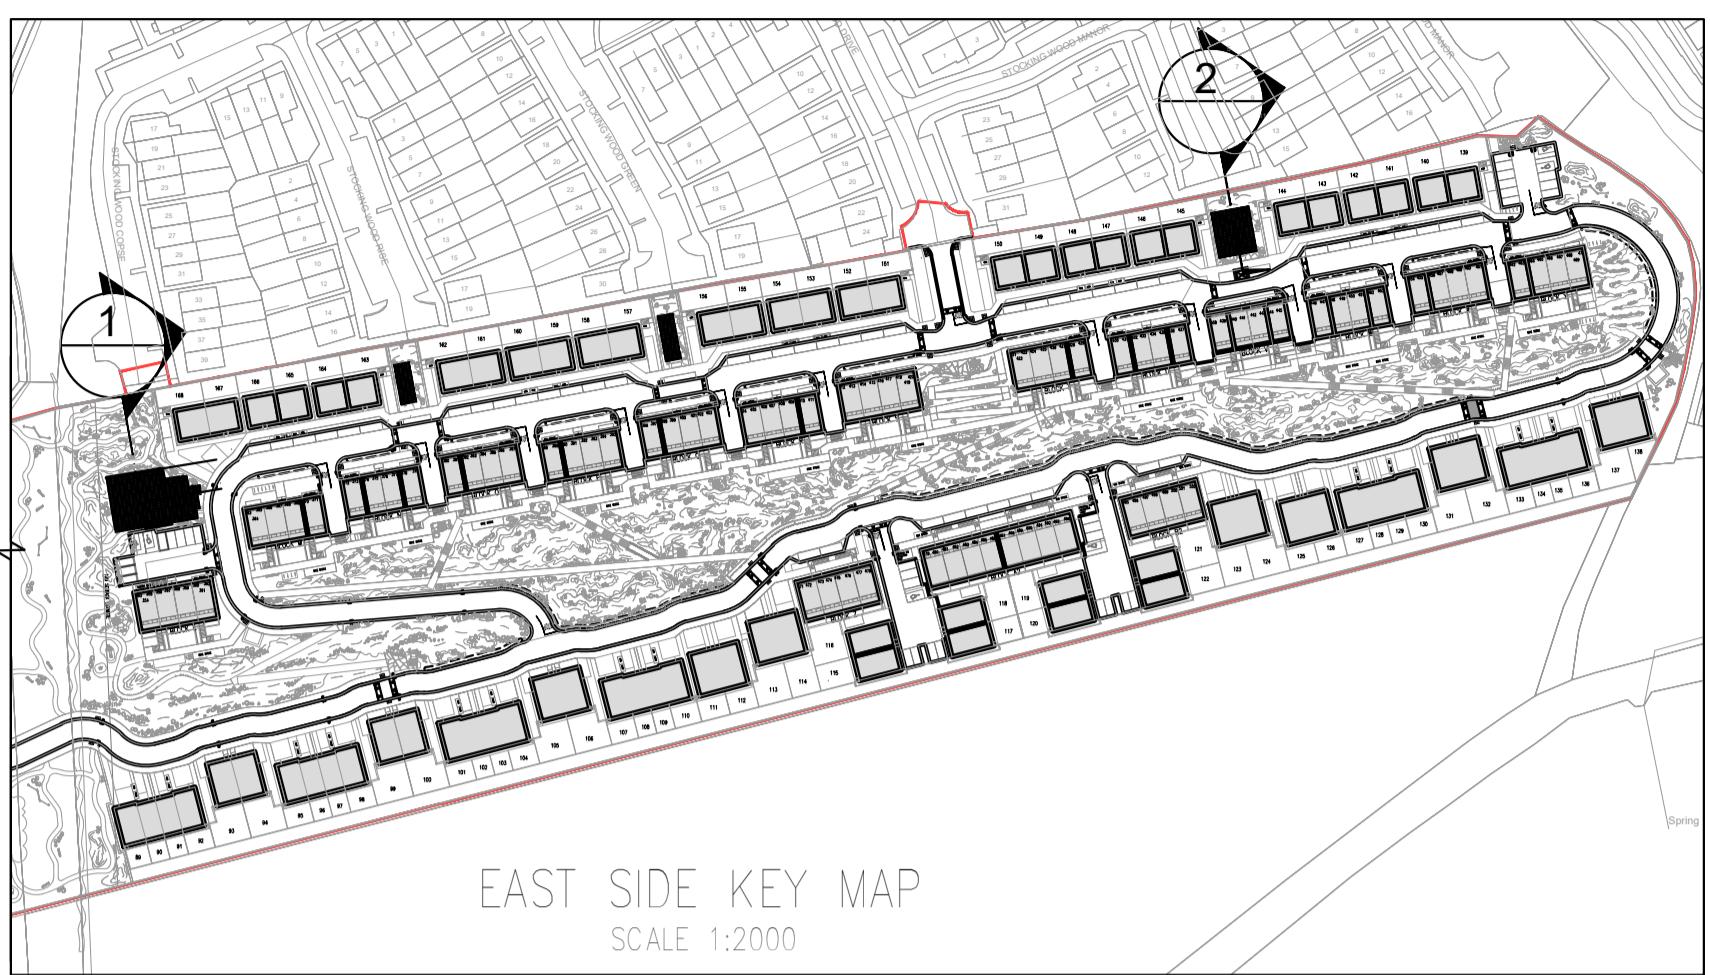

P1 16/04/25 LRD STAGE 3 PLANNING SUBMISSION GB EC

Amendments

Project WOODTOWN, BALLYCULLEN

Title PROPOSED ATTENUATION SECTIONS SHEET 1 OF 3

Client LAGAN HOMES BALLYCULLEN LIMITED

Block S, EASTPOINT BUSINESS PARK, ALFIE BYRNE ROAD, DUBLIN D03 H3F4 IRELAND. Tel: (01) 664 6900 Email: info@waterman-moylan.ie www.waterman-moylan.ie

Status PLANNING

Designed By	EC	Approved	JG	Waterman Ref	24-007
Drawn By	GB	Date	APRIL 2025	AS SHOWN	
Project - Originator - Volume - Level - Type - Role - Number					Revision
BYCN- WM - 00 -XX-DR- C -P1208					P1

Drawing Location: \watermanmoylan\Projects\22-25\Projects\2424-007 Woodtown Ballycullen\Drawings\BYCN-WM-XX-DR-C-P1208

Date: Apr 16, 2025 - 2:12pm