


NOTES:


- DO NOT SCALE. USE FIGURED DIMENSIONS ONLY.
- THIS DRAWING IS TO BE READ IN CONJUNCTION WITH ALL OTHER RELEVANT ARCHITECTURAL AND ENGINEERING DRAWINGS.
- IF THE GROUND WATER IS FOUND TO BE WITHIN 1M OF THE BASE OF SUDS SYSTEM, AN IMPERMEABLE GEOMEMBRANE WILL BE USED IN PLACE OF THE GEOTEXTILE.



WEST SIDE KEY MAP
SCALE 1:2000

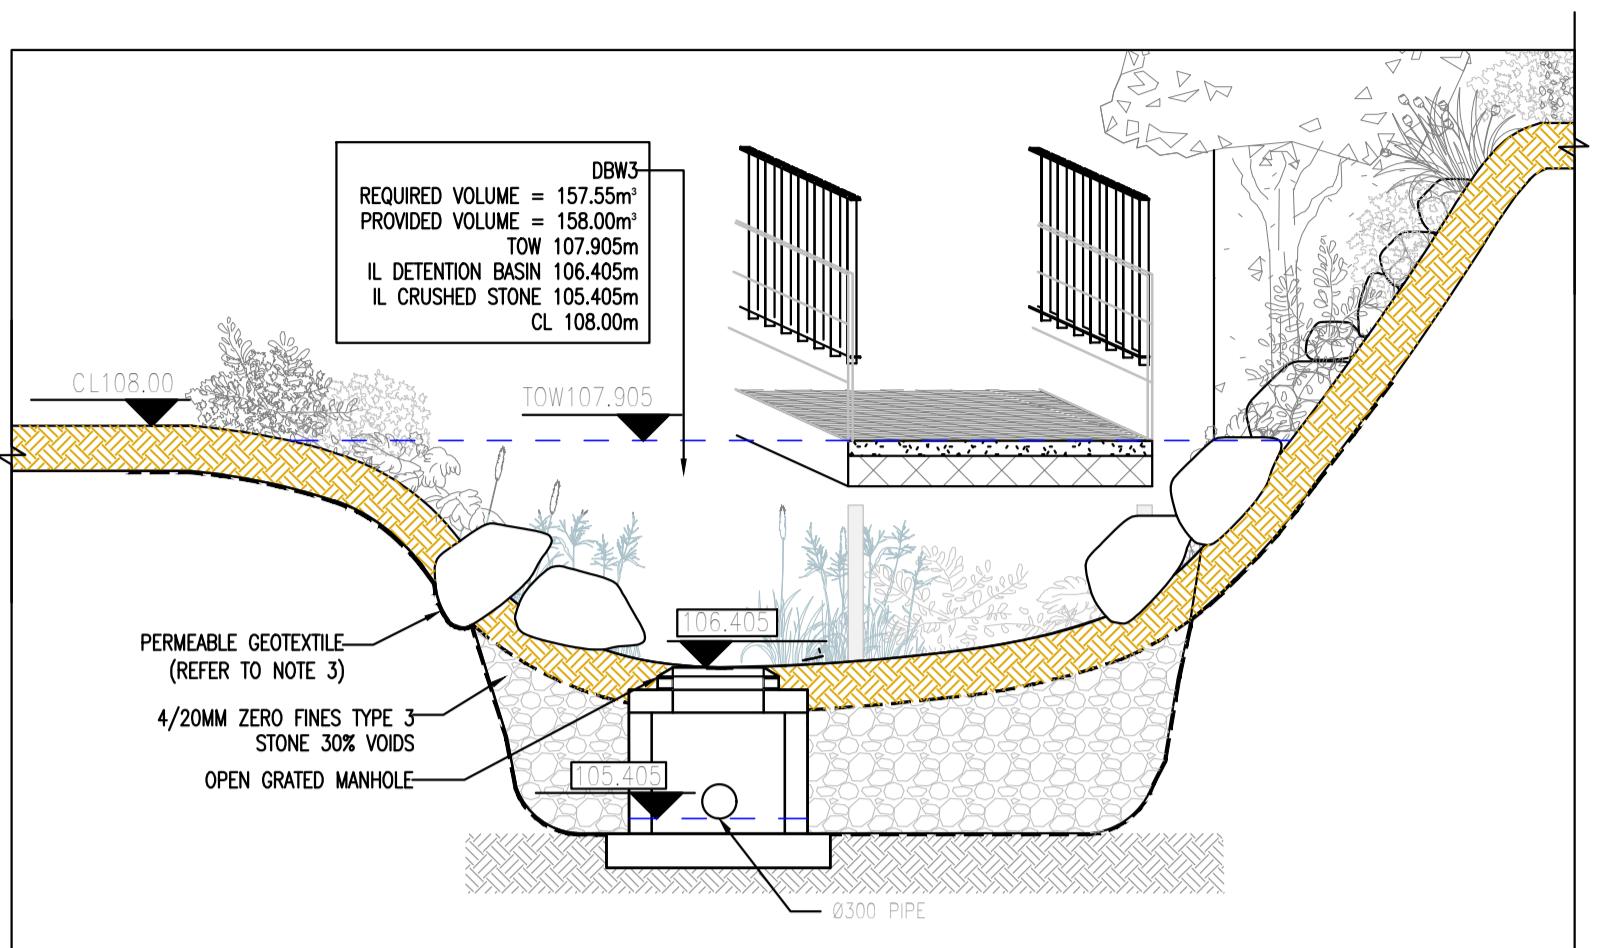

SECTION 8 DBW3
SCALE 1:50

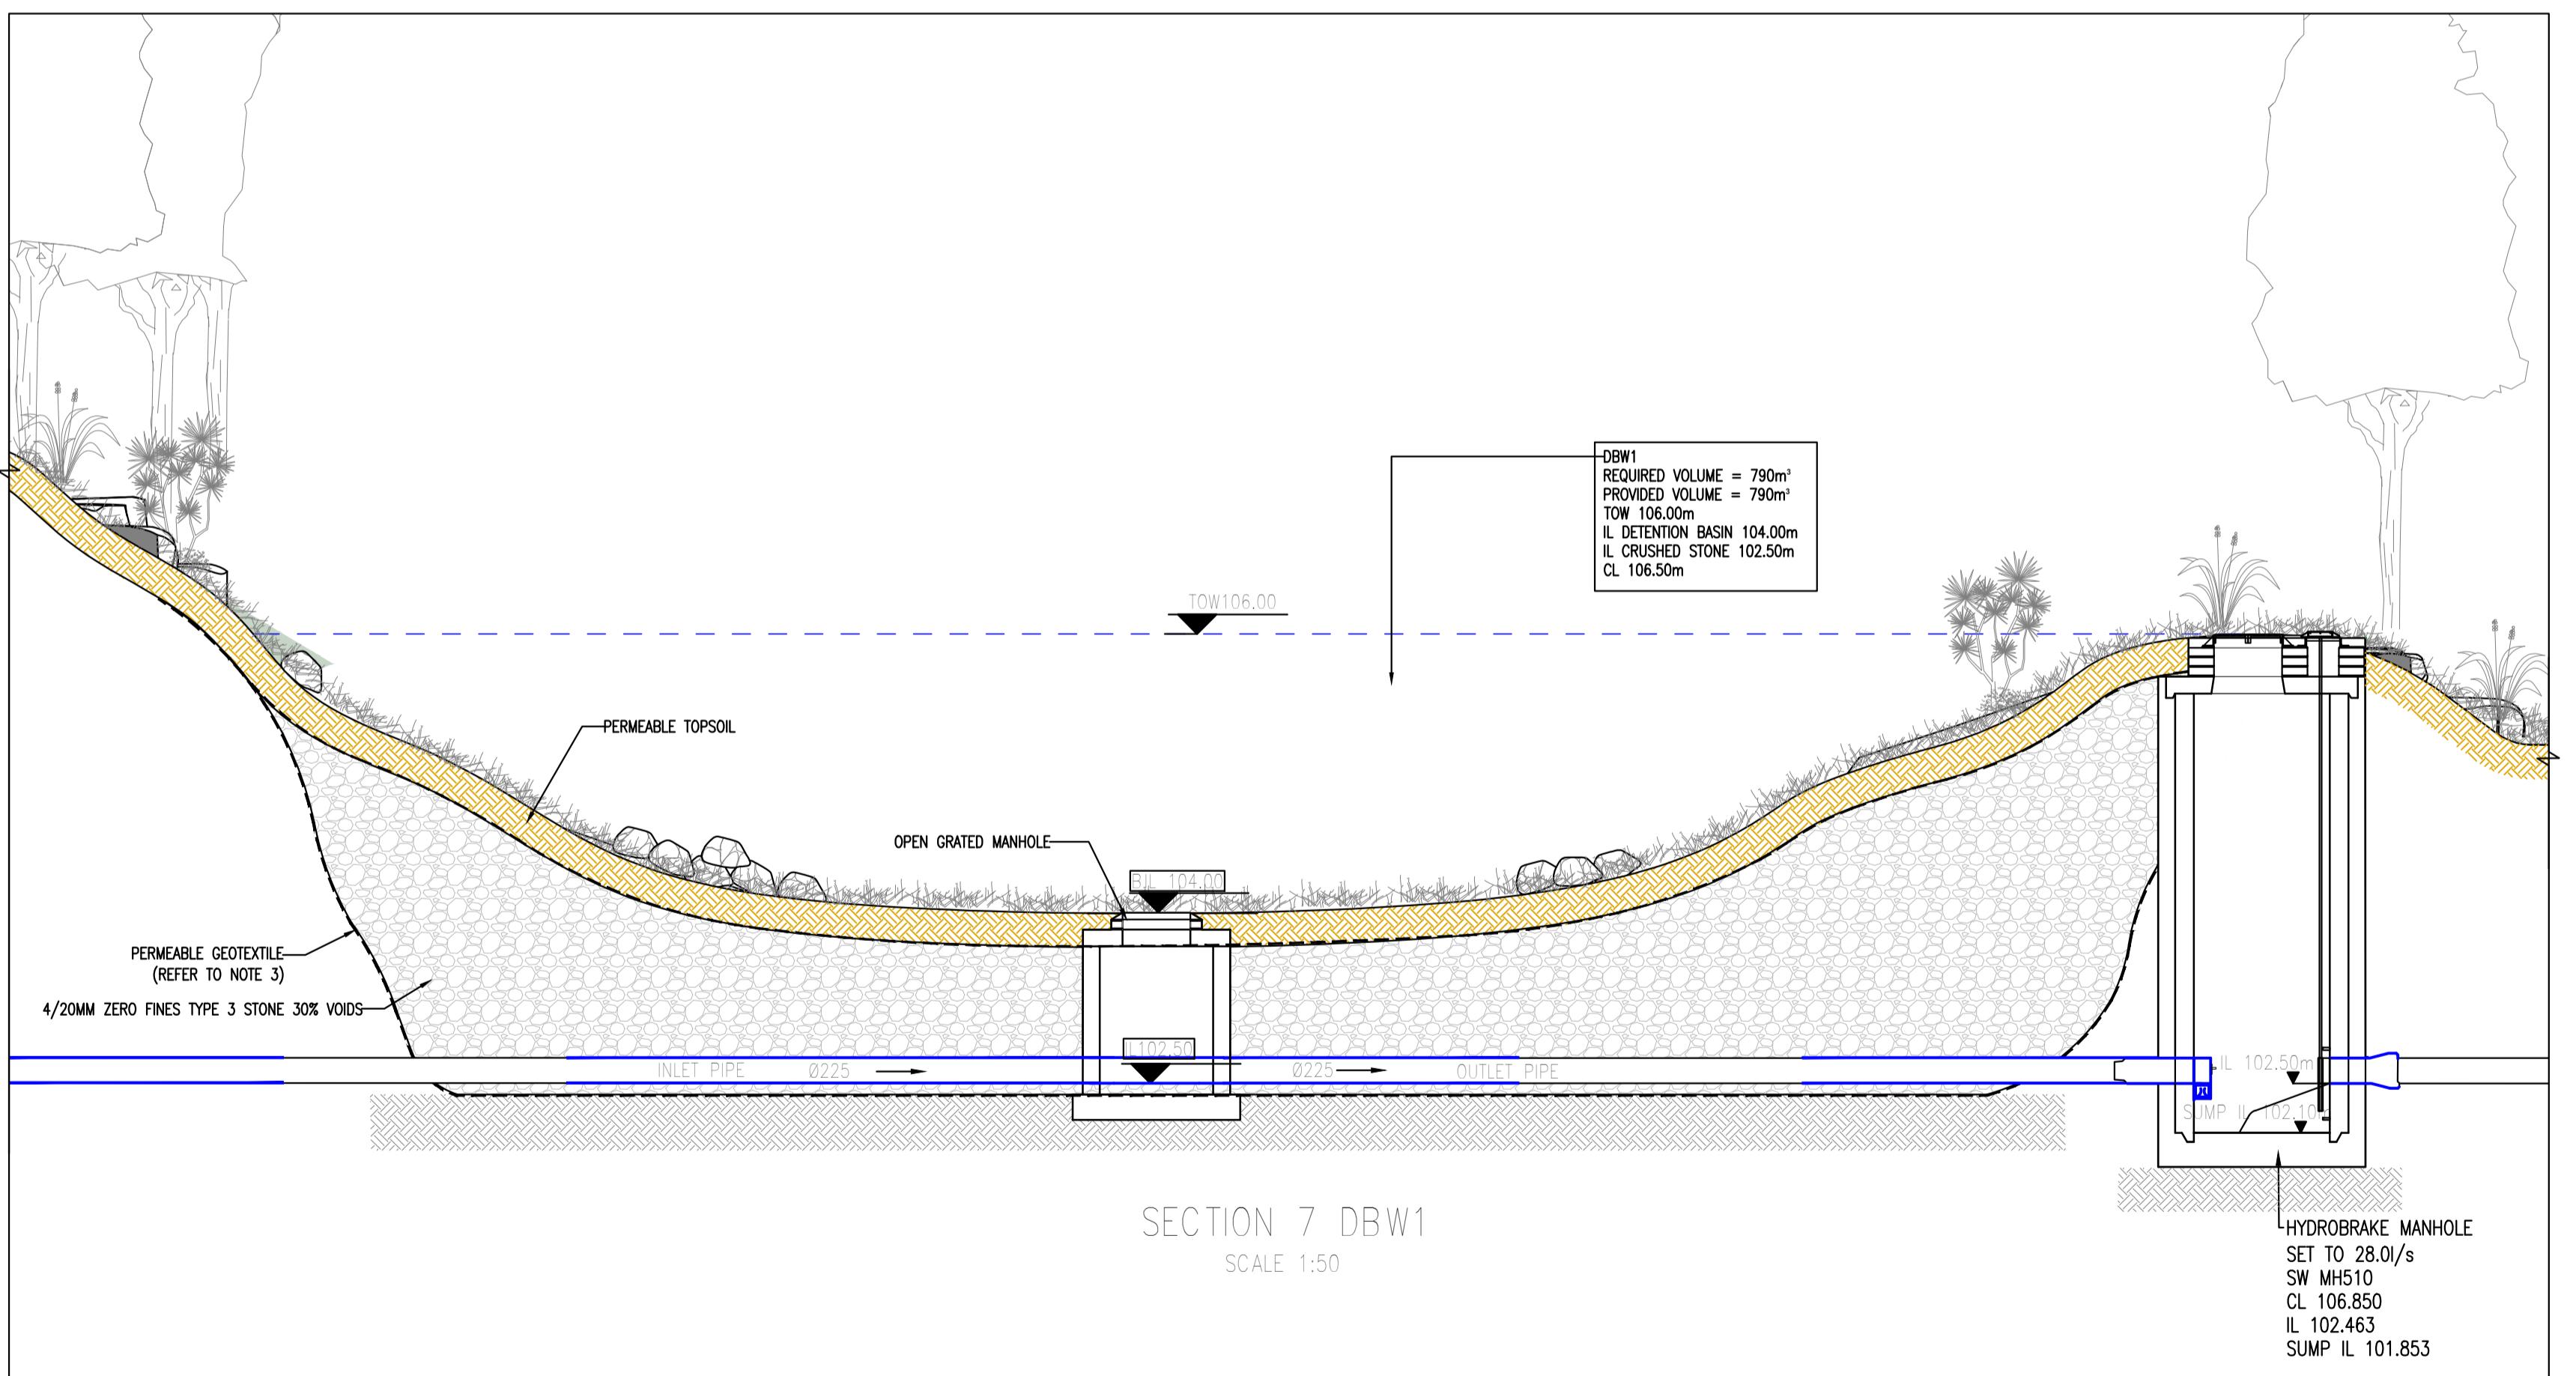

SECTION 7 DBW1
SCALE 1:50

P1	16/04/25	LRD STAGE 3 PLANNING SUBMISSION	GB	EC
Amendments				
Project				
WOODTOWN, BALLYCULLEN				
Title				
PROPOSED ATTENUATION SECTIONS SHEET 3 OF 3				
Client				
LAGAN HOMES BALLYCULLEN LIMITED				
BLOCK S, EASTPOINT BUSINESS PARK, ALFIE BYRNE ROAD, DUBLIN D03 H3F4 IRELAND. Tel: (01) 664 8900 Email: info@waterman-moylan.ie www.waterman-moylan.ie				
Status				
PLANNING				
Designed By	EC	Approved	JG	Waterman Ref
Drawn By	GB	Date	APRIL 2025	24-007
Scales @ A1				AS SHOWN
Project - Originator - Volume - Level - Type - Role - Number				
BYCN- WM - 00 -XX-DR- C -P1210				
P1				