




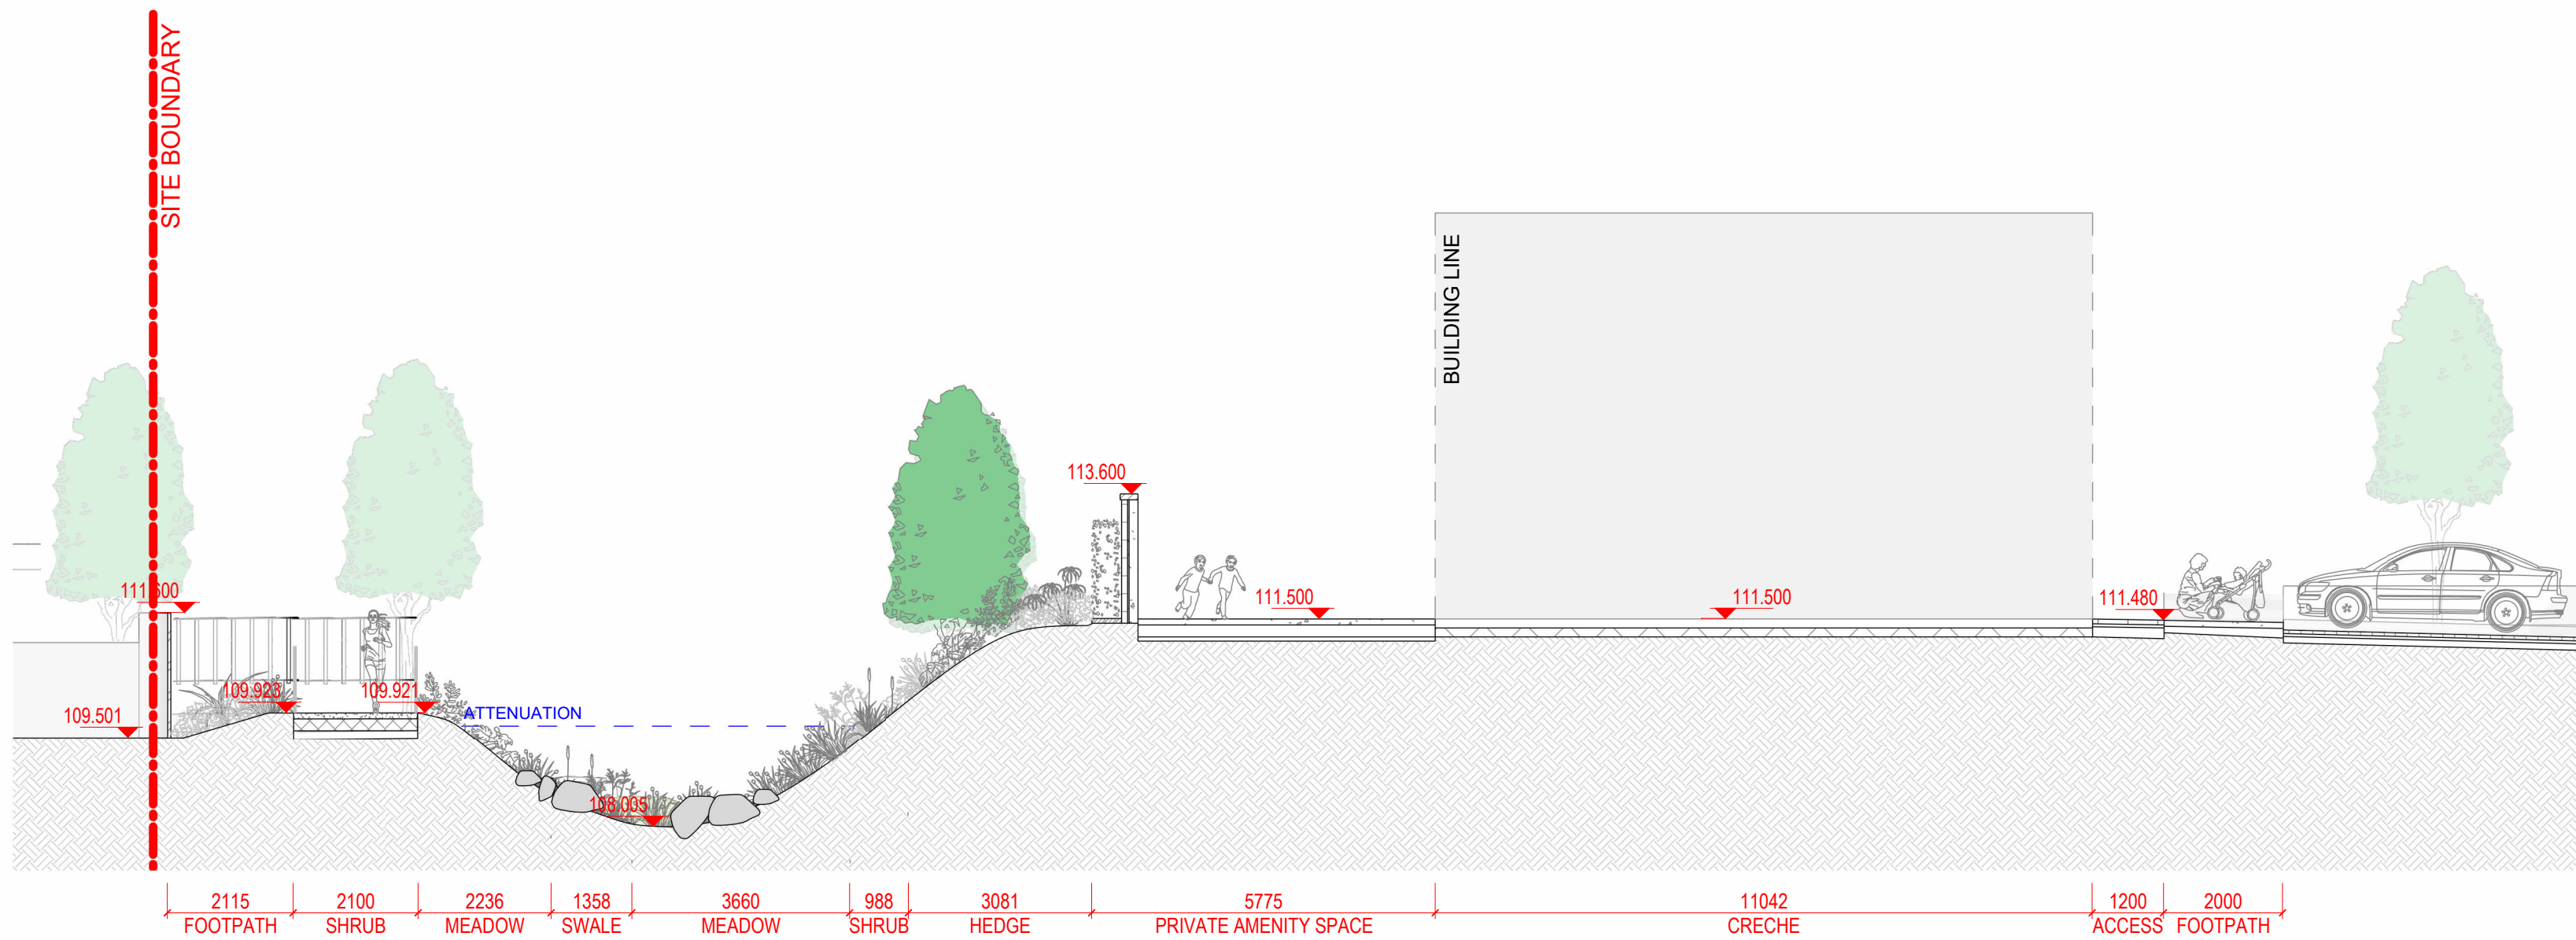


07 SECTION 07
SCALE: 1 : 100 @A1

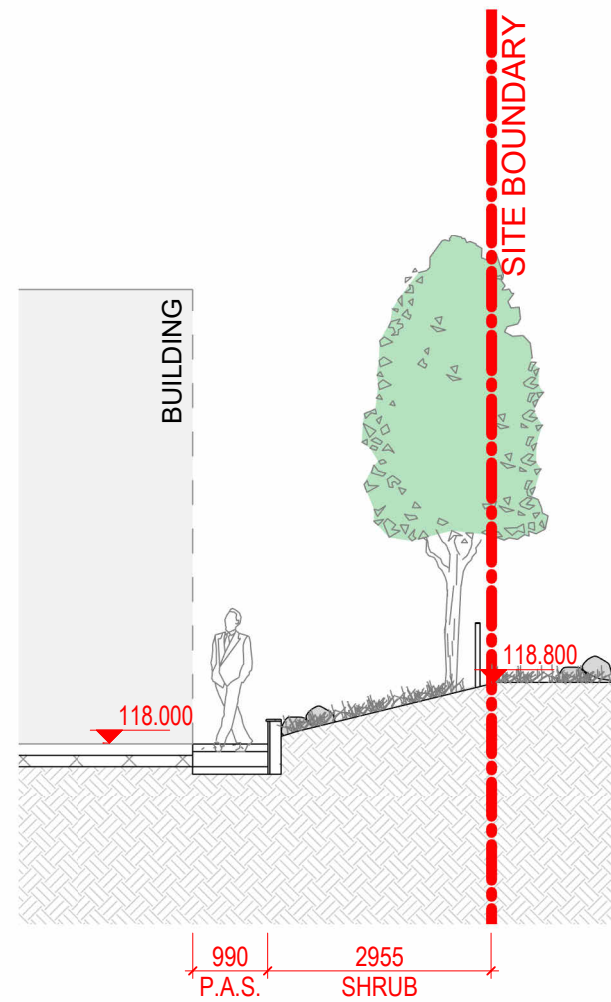


08 SECTION 08
SCALE: 1 : 100 @A1

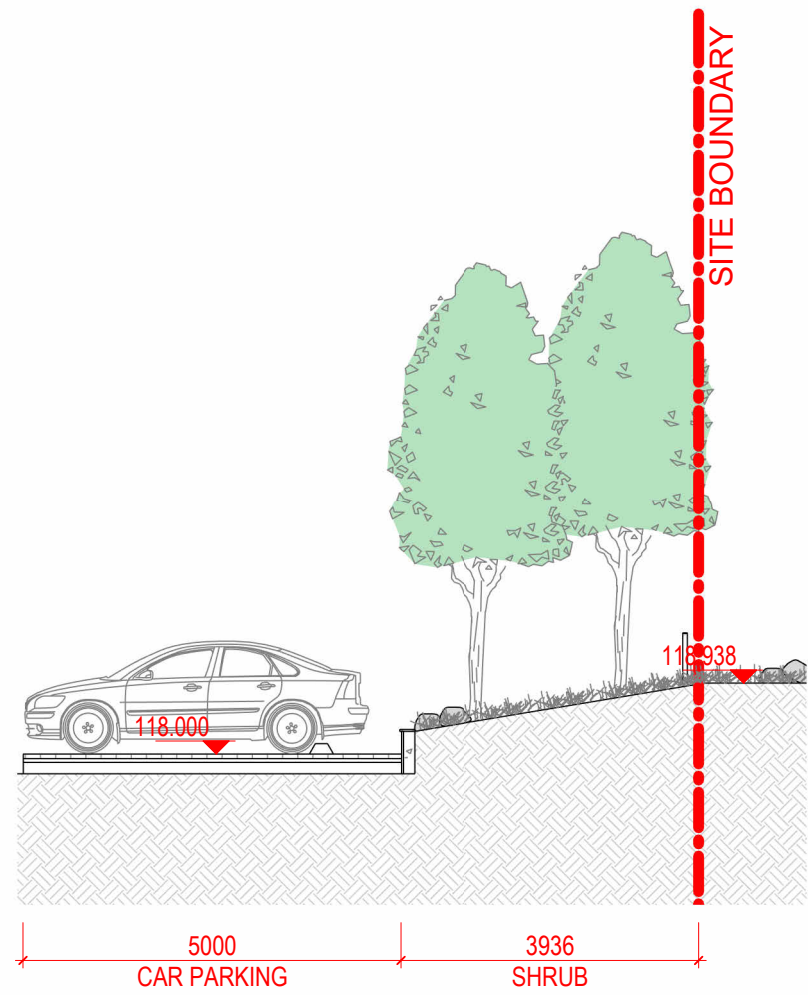


09 SECTION 09
SCALE: 1 : 100 @A1

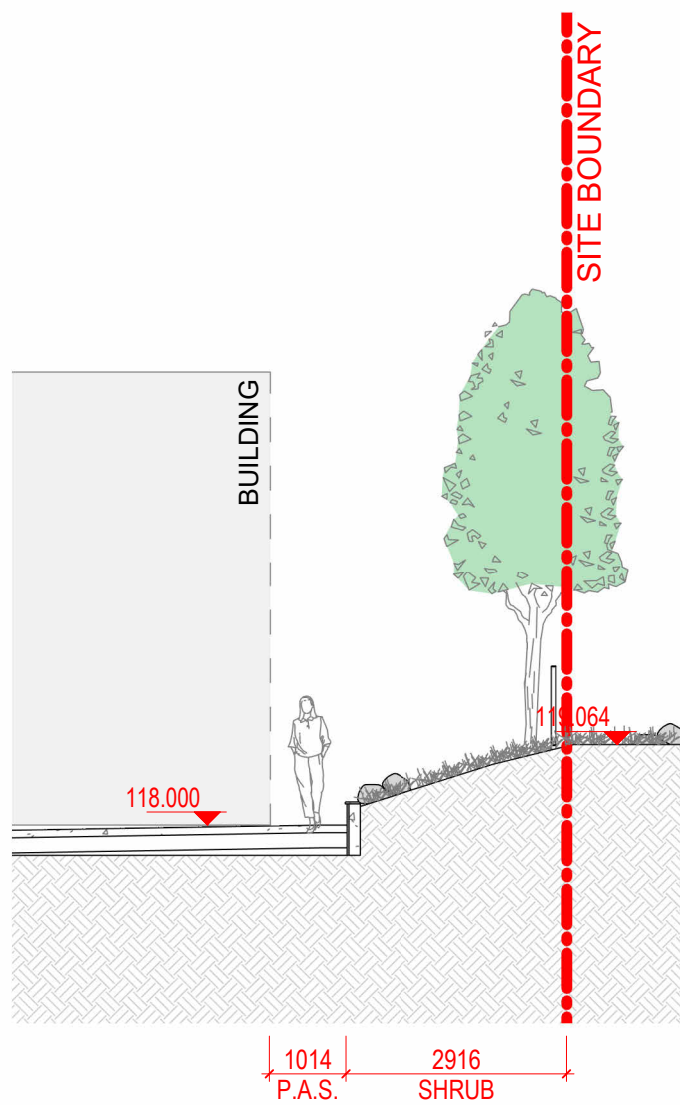

10 SECTION 10
SCALE: 1 : 100 @A1

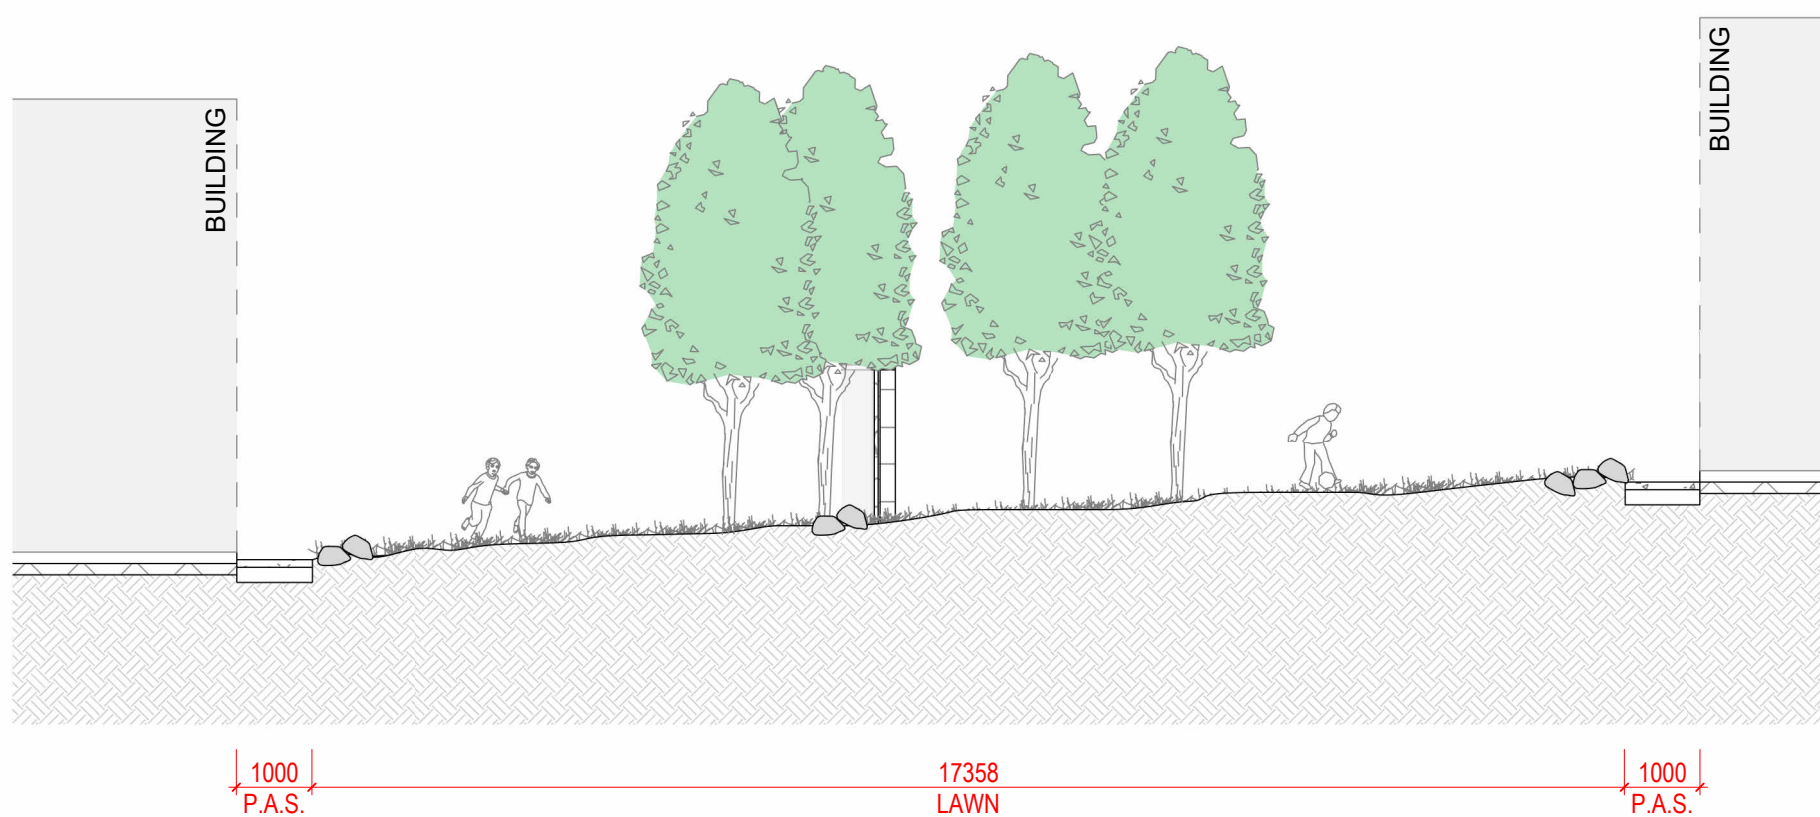

11 SECTION 11
SCALE: 1 : 100 @A1

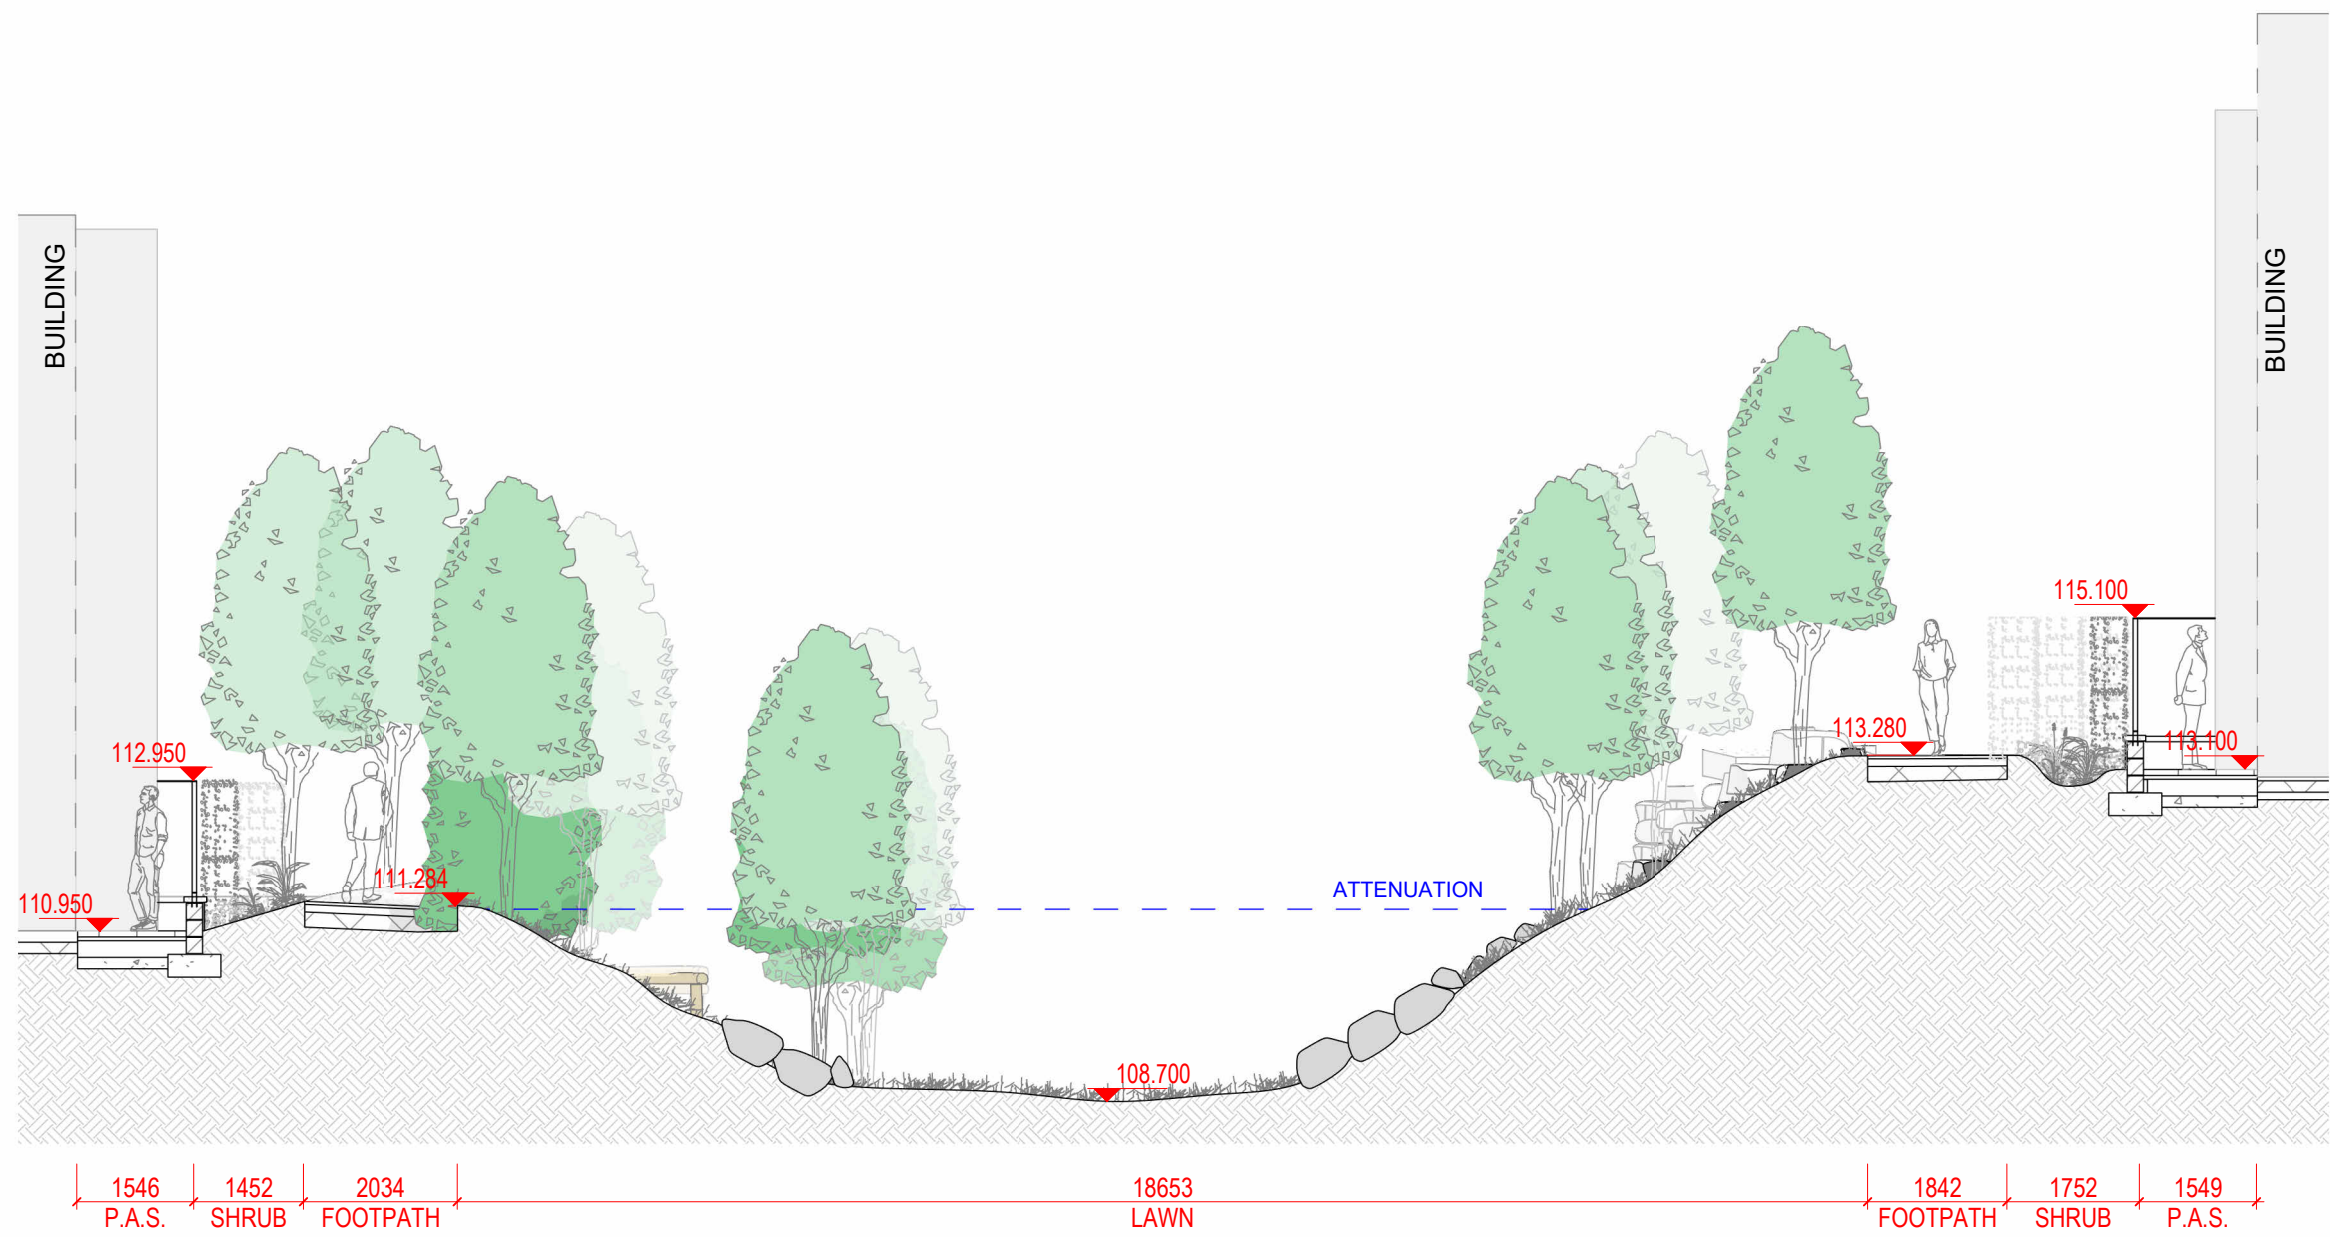

12 SECTION 12
SCALE: 1 : 100 @A1


NOTE
ALL DIMENSIONS TO BE CHECKED ON SITE
NO DIMENSIONS TO BE SCALED FROM THIS DRAWING
THIS DRAWING IS TO BE READ IN CONJUNCTION WITH RELEVANT CONSULTANTS DRAWINGS
NO PART OF THIS DOCUMENT MAY BE RE-PRODUCED OR TRANSMITTED IN ANY FORM OR STORED IN ANY RETRIEVAL SYSTEM OF ANY NATURE WITHOUT THE WRITTEN PERMISSION OF THE LANDSCAPE ARCHITECT AS COPYRIGHT HOLDER
EXCEPT AS AGREED FOR USE ON THE PROJECT FOR WHICH THE DOCUMENT WAS ORIGINALLY ISSUED
SHOP DRAWINGS TO BE SUBMITTED, WHERE REQUIRED AND REQUESTED, FOR APPROVAL

CLIENT:

LaganHomes

ARCHITECTS:

JFOC

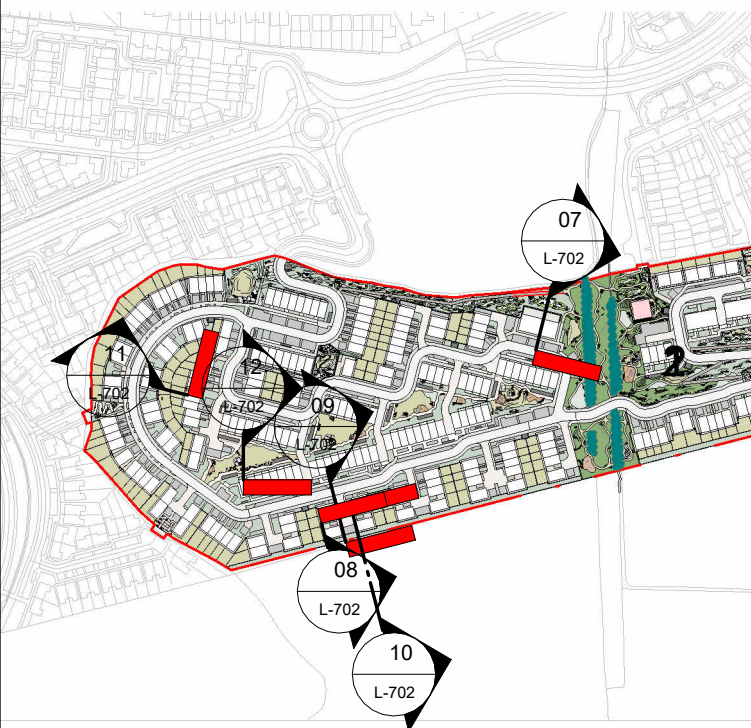

REFERENCE: THIS DRAWING IS NOT FOR CONSTRUCTION

R00	ISSUE FOR PLANNING	13/12/2024
R01	DRAFT FOR INFORMATION	26/03/2025
R02	DRAFT FOR INFORMATION	31/03/2025
R03	DRAFT FOR INFORMATION	01/04/2025
R04	DRAFT FOR INFORMATION	04/04/2025
R05	FOR PLANNING	11/04/2025

REVISIONS

Job No.	--	Drawn By	Author
Dwg No.	L-702	Checked By	Checker
Scale	As indicated @A1	Date	2025

JOB DESCRIPTION

Site	Woodtown, Ballycullen, Dublin 16.
Project	BALLYCULLEN LRD
Title	SECTIONS SHEET 2 OF 7



NMP
Niall Montgomery + Partners

Architects 33 Rock Road, Williamstown, Blackrock, Co. Dublin
Telephones : 2121 800 Fax : 2121 007 E mail : info@nmp.ie