


22 SECTION 22  
SCALE: 1 : 100 @A1

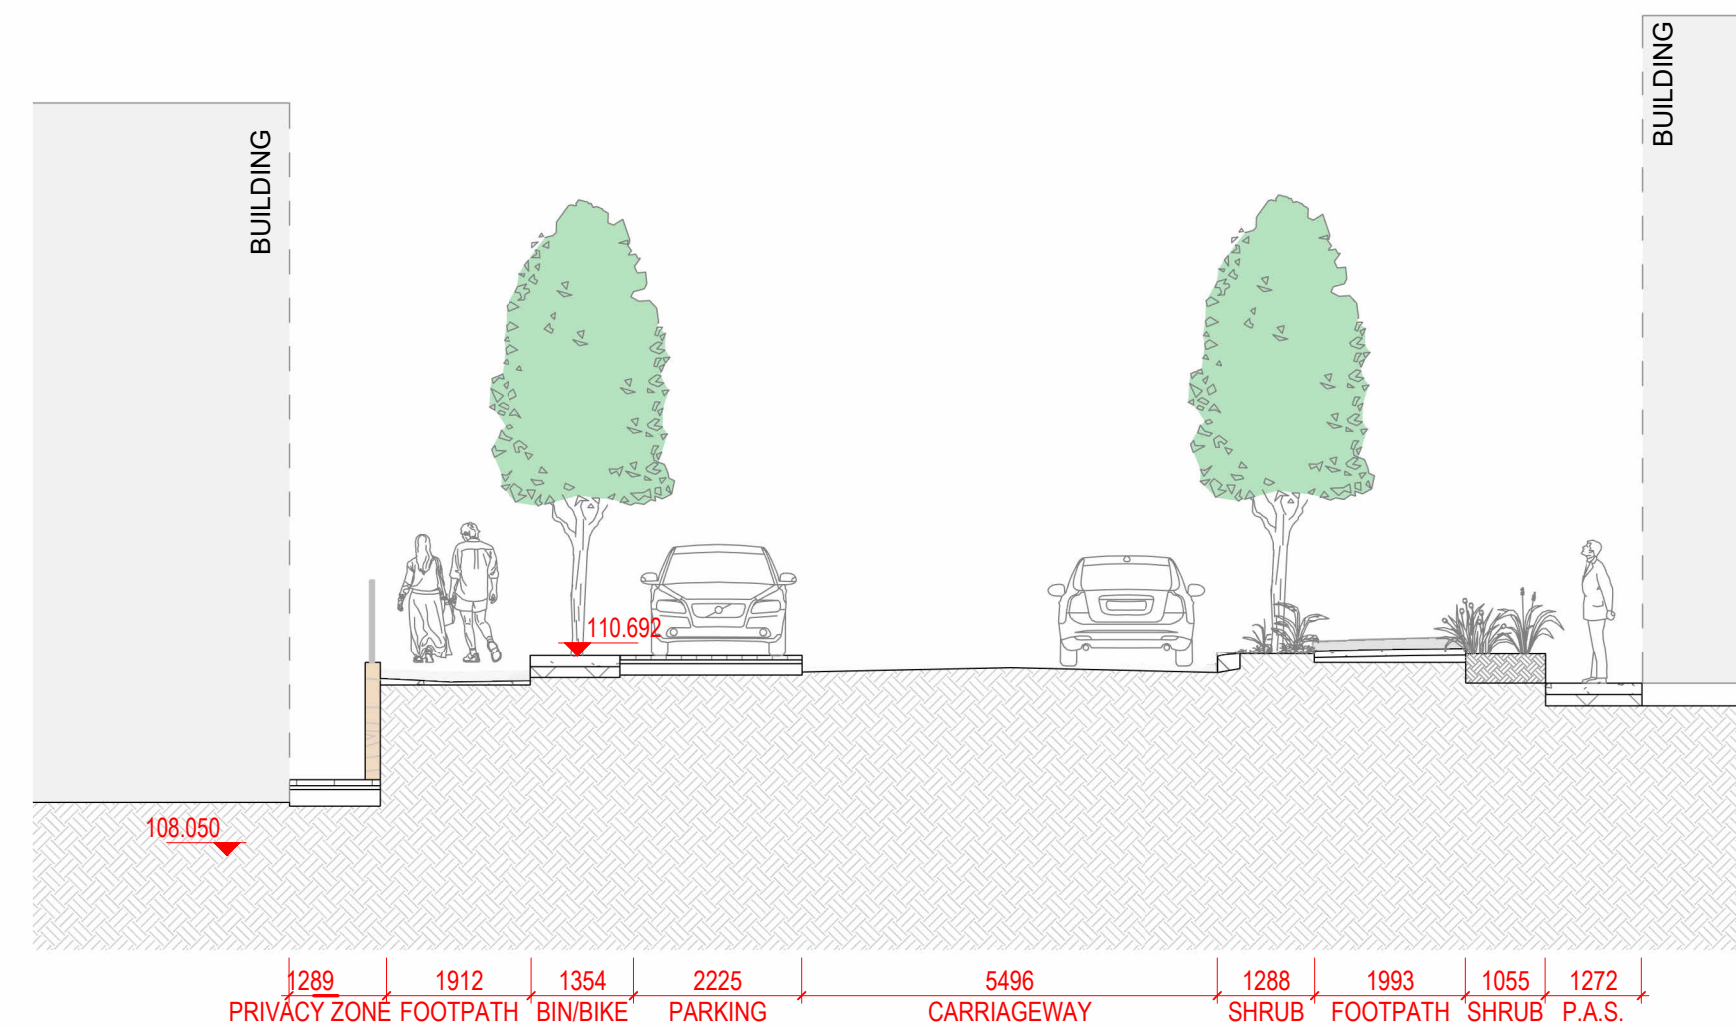

23 SECTION 23  
SCALE: 1 : 100 @A1



25 SECTION 25  
SCALE: 1 : 100 @A1



24 SECTION 24  
SCALE: 1 : 100 @A1



26 SECTION 26  
SCALE: 1 : 100 @A1

NOTE  
ALL DIMENSIONS TO BE CHECKED ON SITE  
NO DIMENSIONS TO BE SCALED FROM THIS DRAWING  
THIS DRAWING IS TO BE READ IN CONJUNCTION WITH RELEVANT CONSULTANTS DRAWINGS  
NO PART OF THIS DOCUMENT MAY BE RE-PRODUCED OR TRANSMITTED IN ANY FORM OR STORED IN ANY RETRIEVAL SYSTEM OF ANY NATURE WITHOUT THE WRITTEN PERMISSION OF THE LANDSCAPE ARCHITECT AS COPYRIGHT HOLDER  
EXCEPT AS AGREED FOR USE ON THE PROJECT FOR WHICH THE DOCUMENT WAS ORIGINALLY ISSUED  
SHOP DRAWINGS TO BE SUBMITTED, WHERE REQUIRED AND REQUESTED, FOR APPROVAL

CLIENT:

LaganHomes

ARCHITECTS:

JFOC



REFERENCE: THIS DRAWING IS NOT FOR CONSTRUCTION

R00	ISSUE FOR PLANNING	13/12/2024
R01	DRAFT FOR INFORMATION	26/03/2025
R02	DRAFT FOR INFORMATION	31/03/2025
R03	DRAFT FOR INFORMATION	01/04/2025
R04	DRAFT FOR INFORMATION	04/04/2025
R05	FOR PLANNING	11/04/2025

REVISIONS

Job No.	--	Drawn By	Author
Dwg No.	L-705	Checked By	Checker
Scale	As indicated @A1	Date	2025

JOB DESCRIPTION

Site	Woodtown, Ballycullen, Dublin 16.
Project	BALLYCULLEN LRD
Title	SECTIONS SHEET 5 OF 7



NMP  
Niall Montgomery + Partners

Architects 33 Rock Road, Williamstown, Blackrock, Co. Dublin  
Telephones : 2121 800 Fax : 2121 007 E mail : info@nmp.ie