

NOTE
ALL DIMENSIONS TO BE CHECKED ON SITE
NO DIMENSIONS TO BE SCALED FROM THIS DRAWING
THIS DRAWING IS TO BE READ IN CONJUNCTION WITH RELEVANT CONSULTANTS DRAWINGS
NO PART OF THIS DOCUMENT MAY BE RE-PRODUCED OR TRANSMITTED IN ANY FORM OR STORED IN ANY RETRIEVAL SYSTEM OF ANY NATURE WITHOUT THE WRITTEN CONSENT OF THE LANDSCAPE ARCHITECT AS COPYRIGHT HOLDER EXCEPT AS AGREED FOR USE ON THE PROJECT FOR WHICH THE DOCUMENT WAS ORIGINALLY ISSUED
SHOP DRAWINGS TO BE SUBMITTED, WHERE REQUIRED AND REQUESTED, FOR APPROVAL

CLIENT:

Lagan Homes®

ARCHITECTS:


JFOC

IMPORTED TOPSOIL SPECIFICATION (TO IN SITU GROUND AREAS):


TYPE: ENRICH ProGrow OR SIMILAR APPROVED
SOIL STANDARD: BS 3882 : 2015

IMPORTED TOPSOIL SPECIFICATION (TO AREAS ON PODIUM LEVEL / PLANTERS):

TYPE: ENRICH Extensive Roof Mix OR SIMILAR APPROVED
SOIL STANDARD: F.L.L. GUIDELINES & BS 3882 : 2015

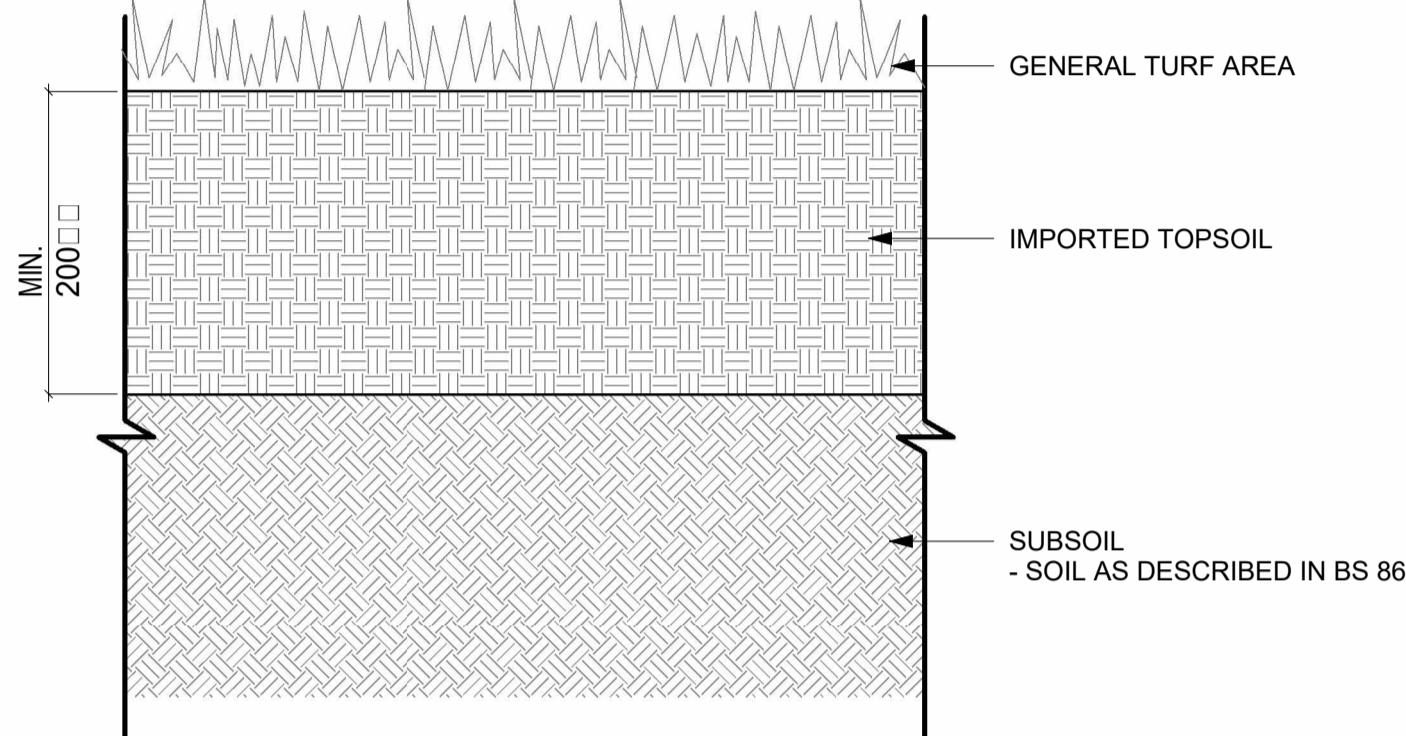

① TYPICAL DETAIL: SOIL PROFILE FOR TURF & MEADOW SOIL PROFILE
SCALE: 1:5 @A1

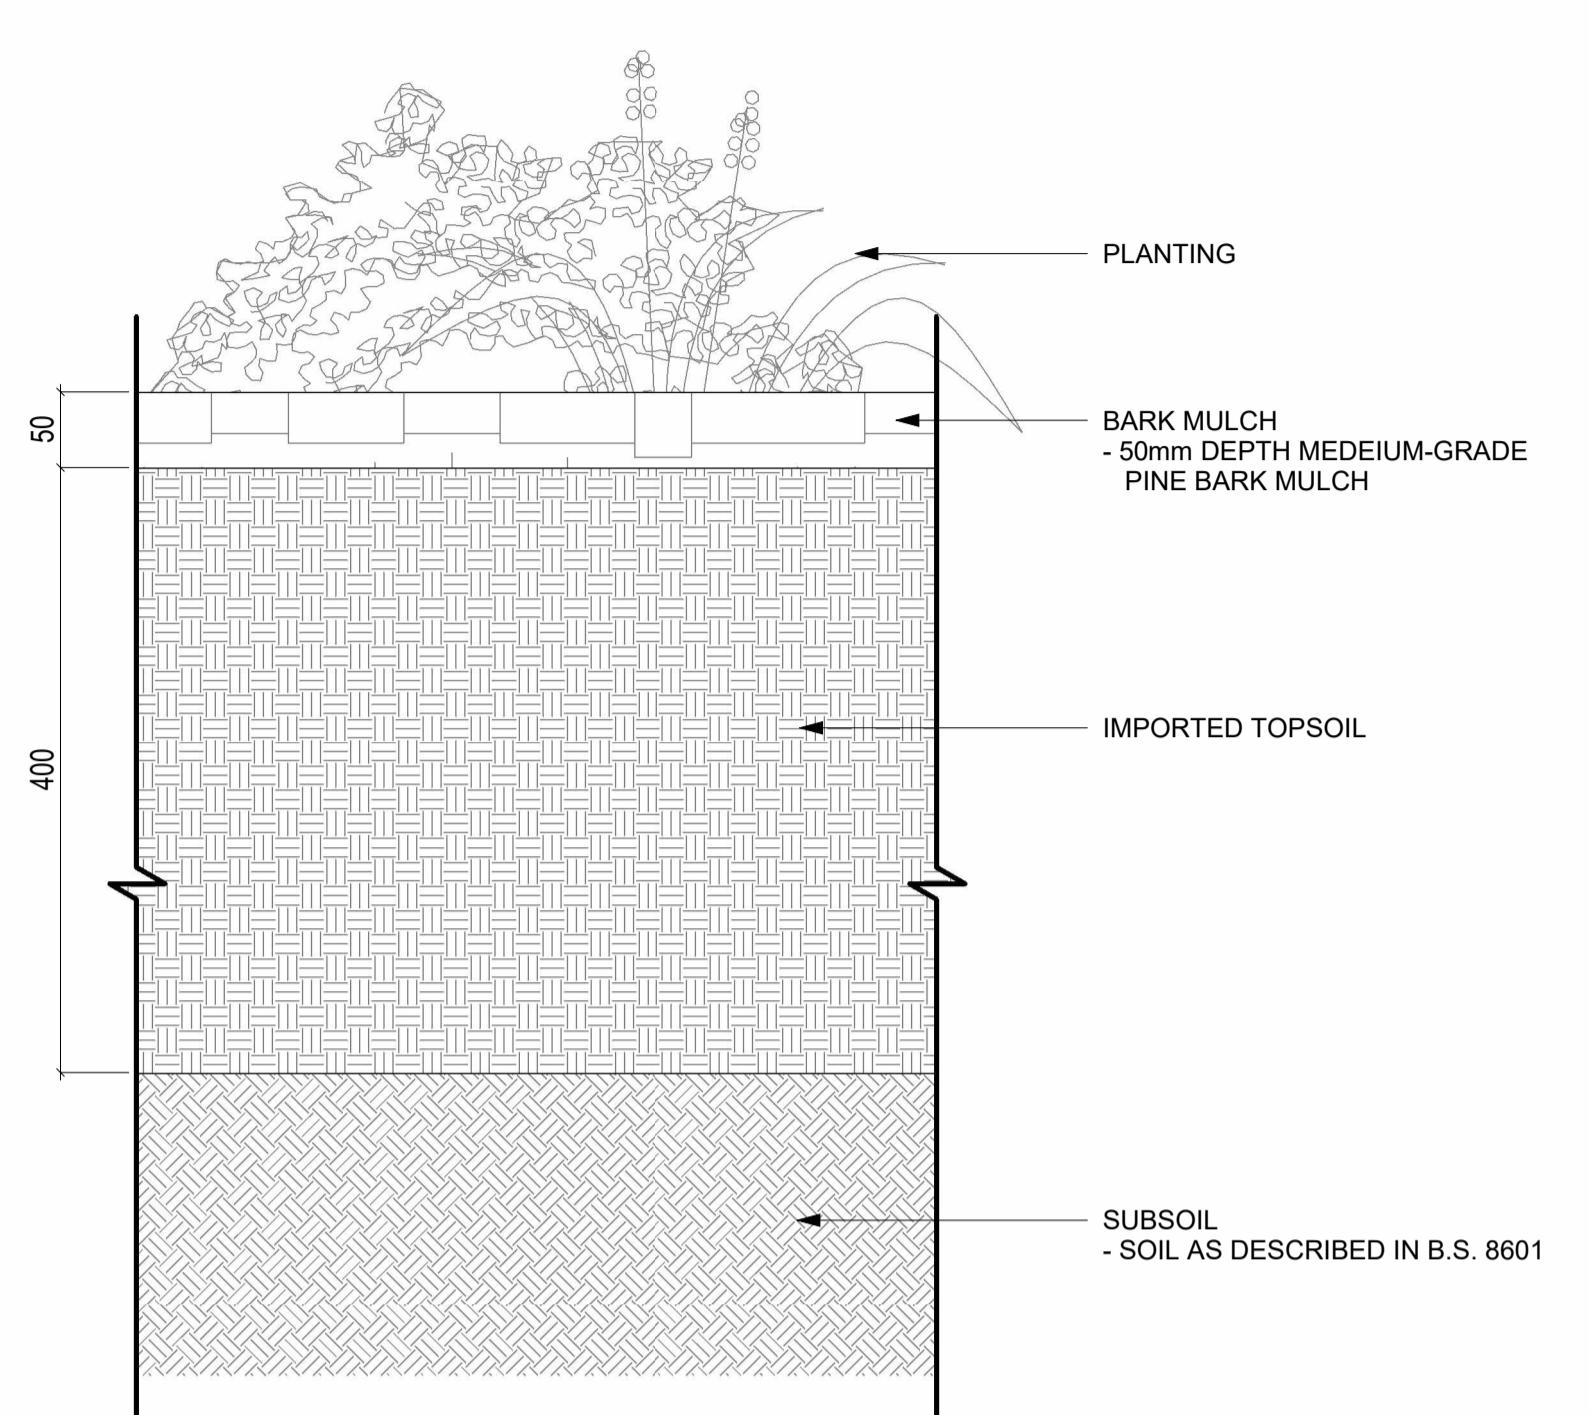

② TYPICAL DETAIL: SOIL PROFILE FOR SHRUB & GROUNDCOVERS PLANTING
SCALE: 1:5 @A1

REFERENCE: THIS DRAWING IS NOT FOR CONSTRUCTION


R00	ISSUE FOR PLANNING	13/12/2024
R01	DRAFT FOR INFORMATION	26/03/2025
R02	DRAFT FOR INFORMATION	31/03/2025
R03	DRAFT FOR INFORMATION	01/04/2025
R04	DRAFT FOR INFORMATION	04/04/2025
R05	FOR PLANNING	11/04/2025

REVISIONS

Job No.	--	Drawn By	BMA, JD, MR
Dwg No.	L-807	Checked By	JM
Scale	1:5 @A1	Date	2025

JOB DESCRIPTION

Site	Woodtown, Ballycullen, Dublin 16.
Project	BALLYCULLEN LRD
Title	SOFT LANDSCAPE DETAILS - SOIL PROFILE DETAILS

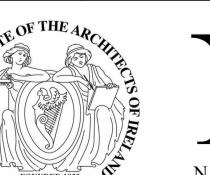

NMP

Niall Montgomery + Partners

Architects 33 Rock Road, Williamstown, Blackrock, Co. Dublin
Telephones : 2121 800 Fax : 2121 007 E mail : info@nmp.ie