


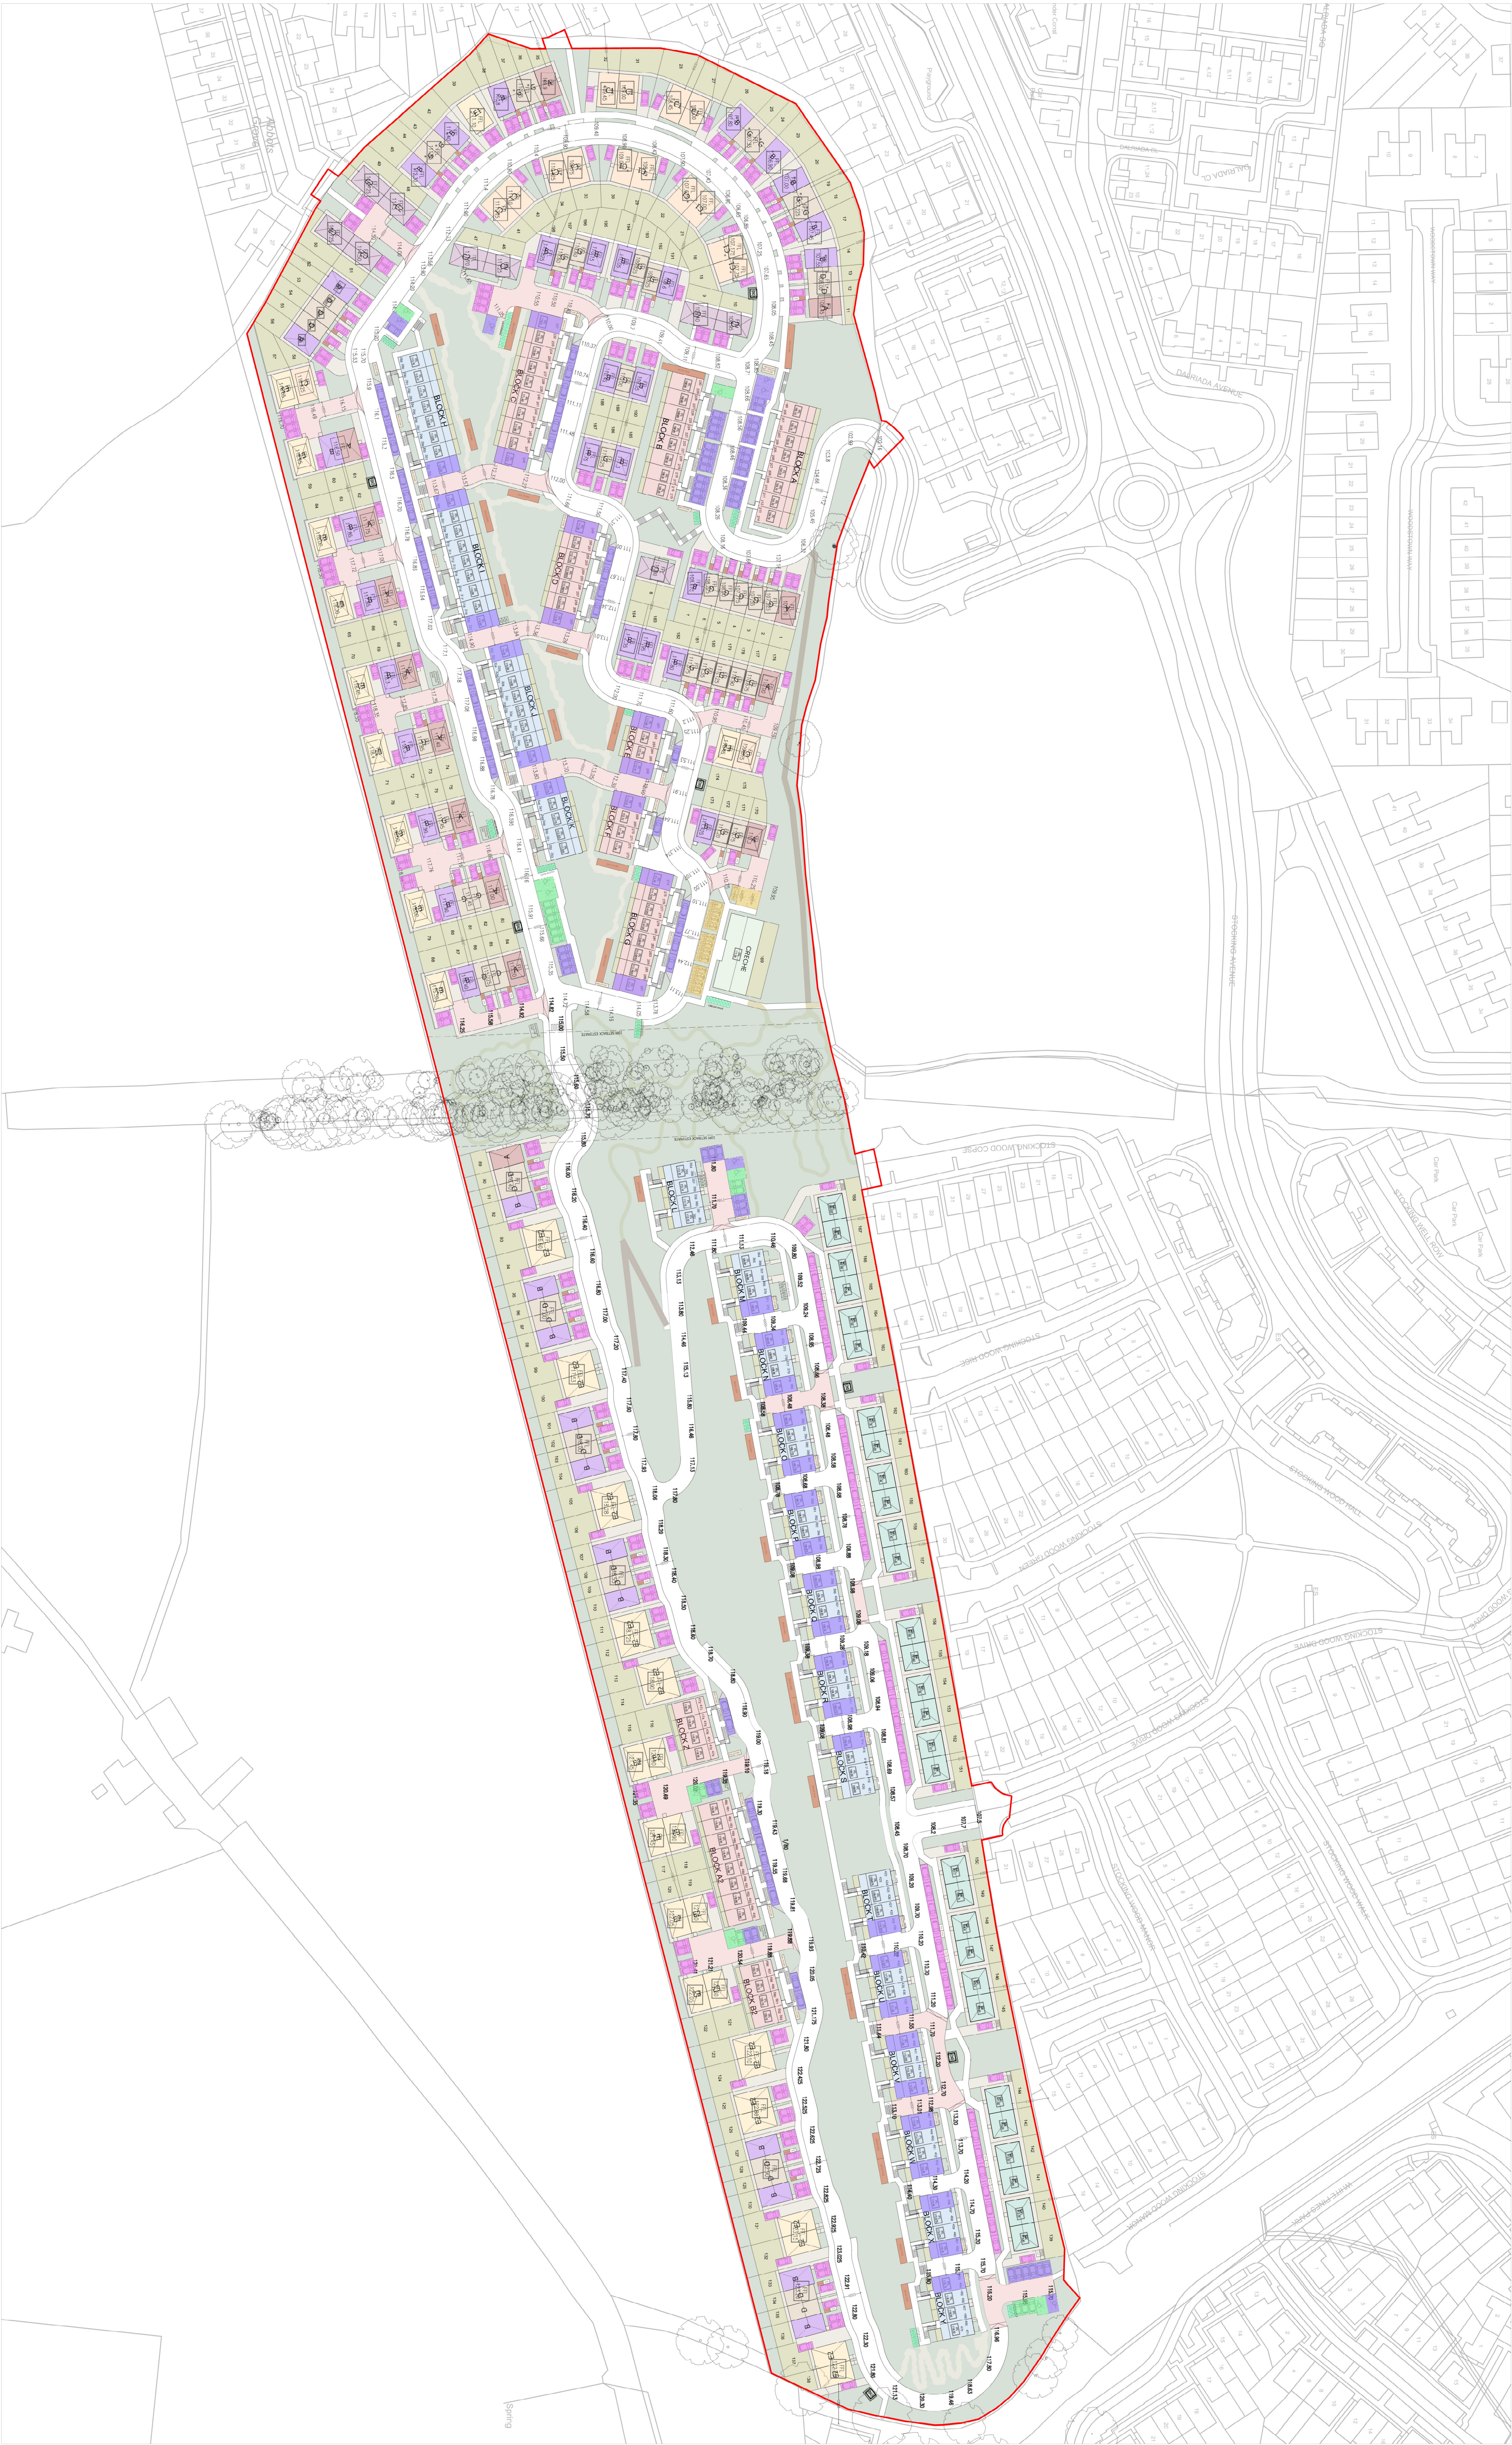

Car Parking Provision 663 Total Car Spaces

House Parking: 283

Apartment Parking: 244

Creech: 15

Visitors: 21

Subject site of application

Client
Lagan Homes Ballycullean Ltd

Project
Residential Development
Woodtown
Ballycullean
Dublin 16

Stage LRD Planning
ID 23.120.PD2004
Title Site Zoning Plan
Scale 1:5000 at A1
Date April 2025
Drawn RH / MK / PM

JFOCarchitects

01 631 0277
info@jfocarchitects.com
3-4 Greenmount House, Harold's Cross, Dublin, D2W 8D2

Do not scale this drawing, only stated dimensions should be used. All dimensions are to be taken from the center of the line unless otherwise stated. The drawing is intended for use as a guide only and is not to be used for construction purposes. The drawing is the property of JFOC Architects and is not to be reproduced without written permission. All rights reserved.