


NOTES:

- DO NOT SCALE. USE FIGURED DIMENSIONS ONLY.
- THIS DRAWING IS TO BE READ IN CONJUNCTION WITH ALL OTHER RELEVANT ARCHITECTURAL AND ENGINEERING DRAWINGS.

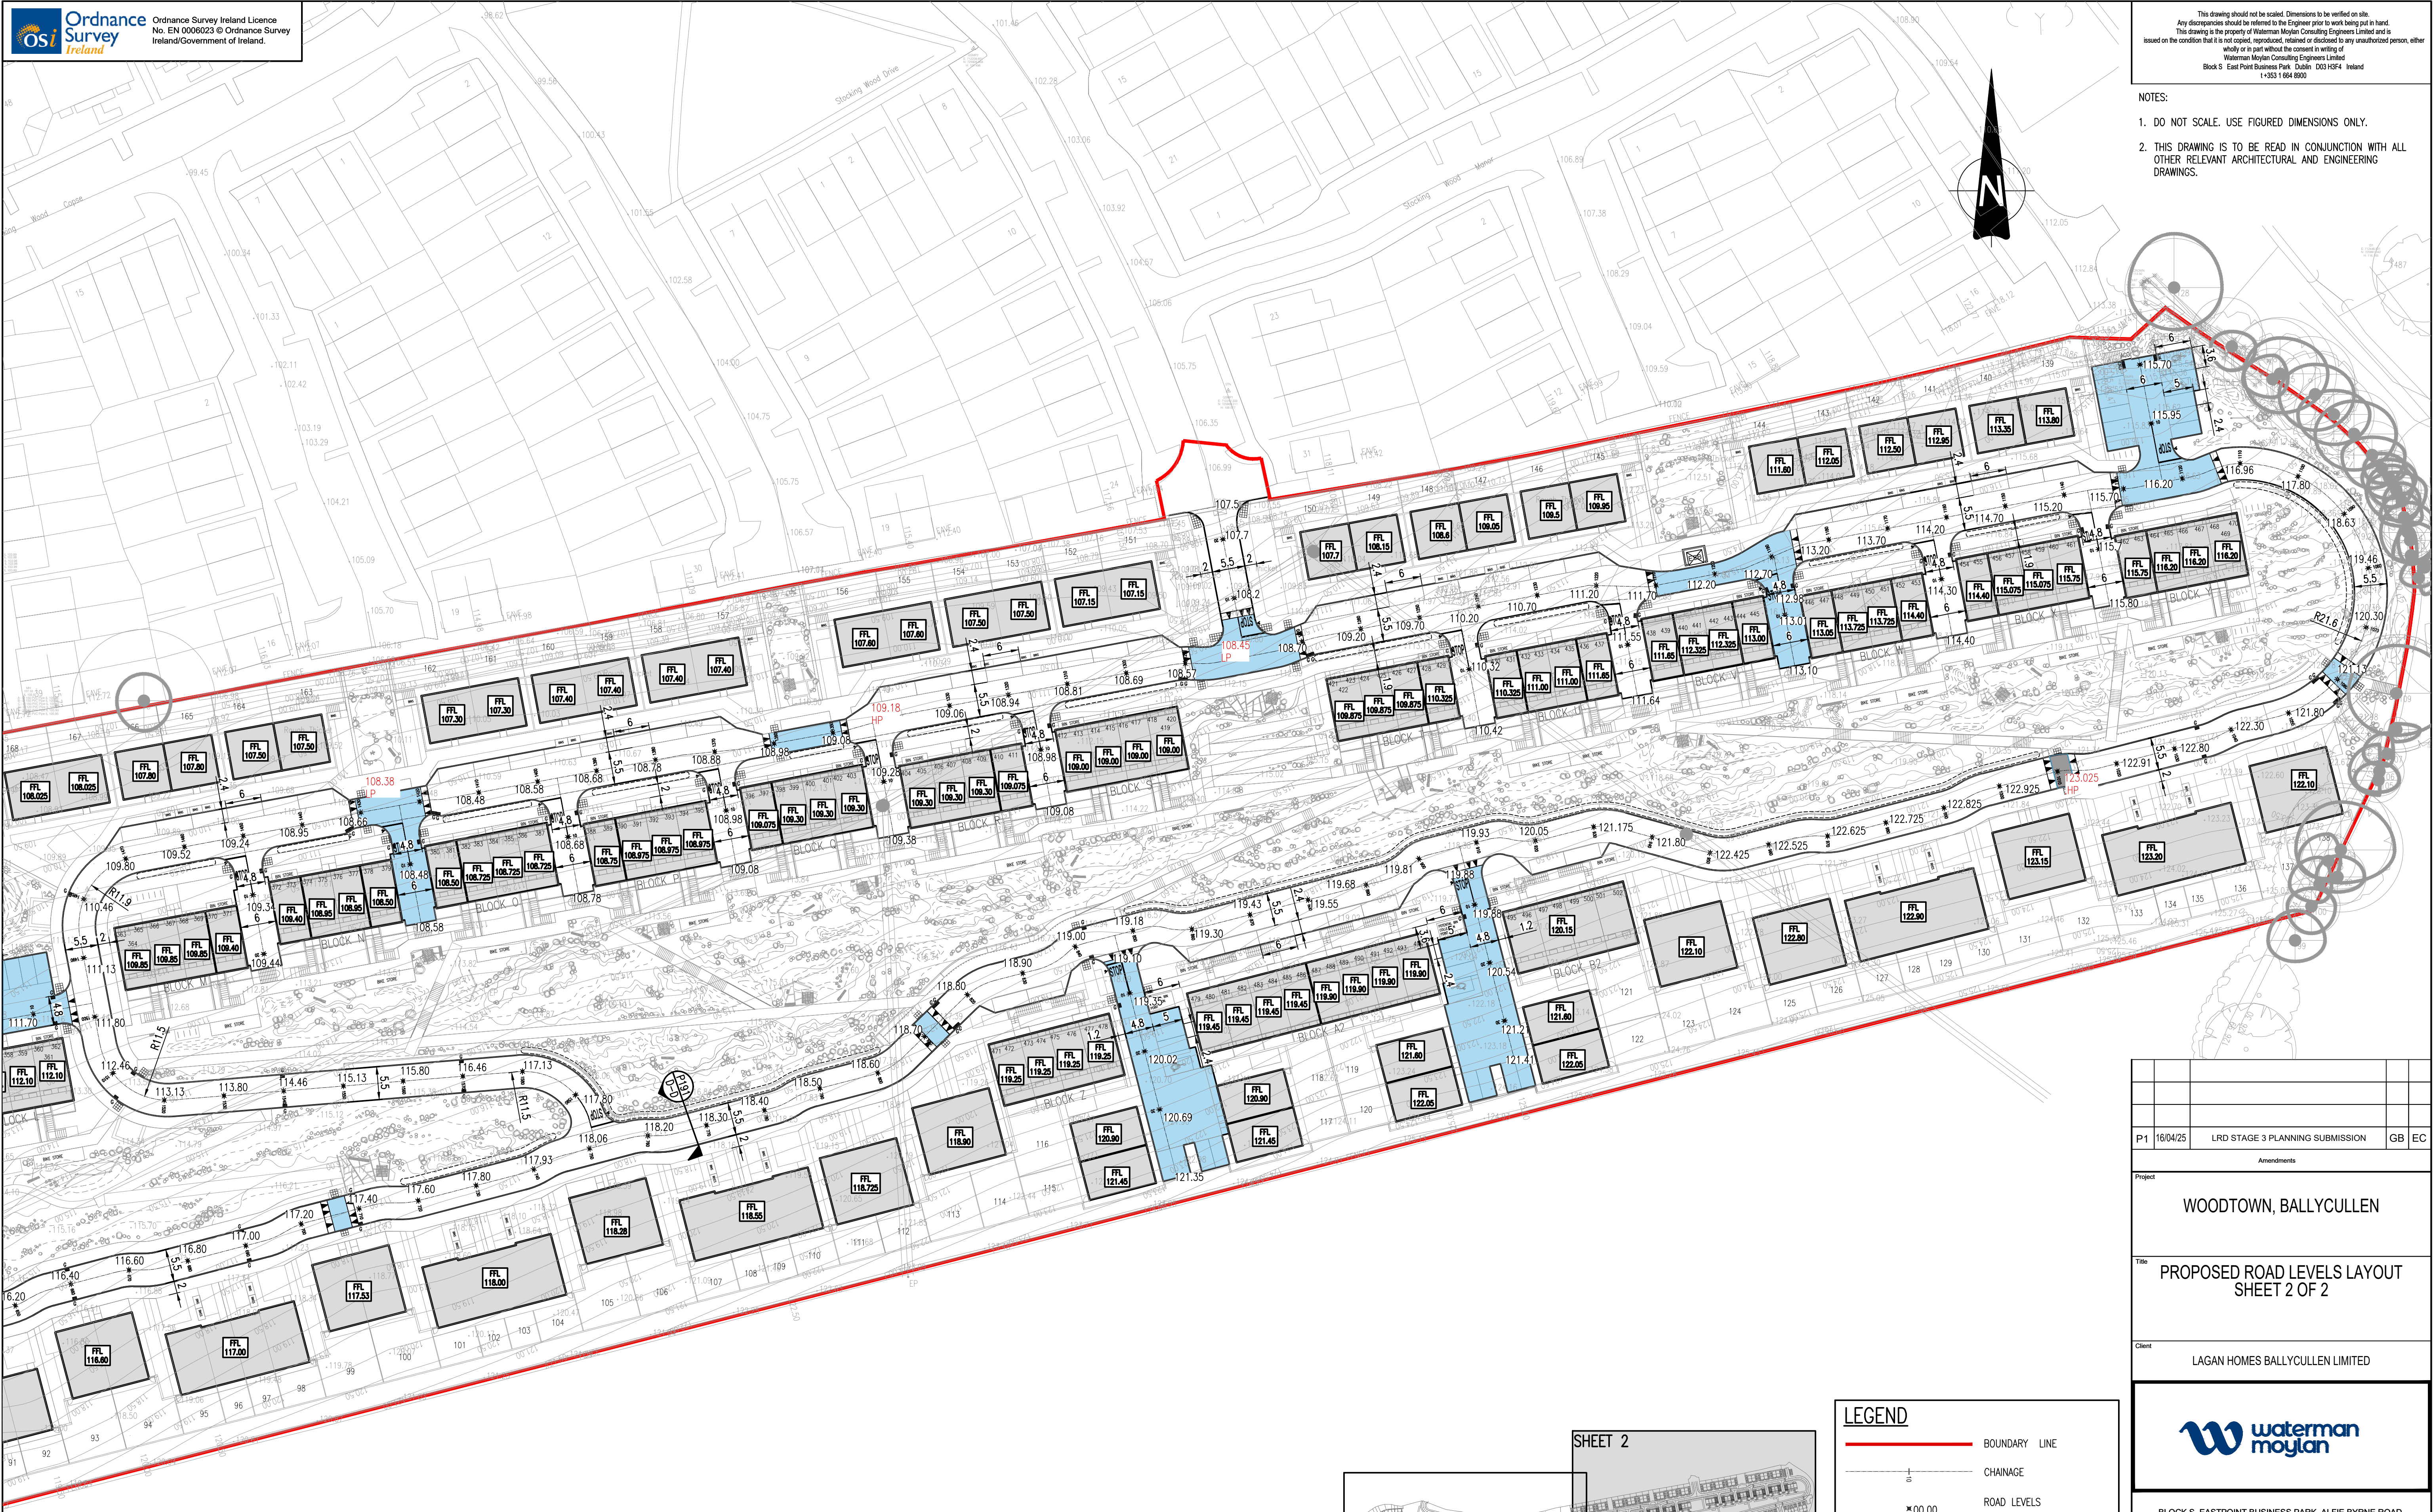

SHEET 2

SHEET 1

KEYPLAN

SCALE 1:5000

LEGEND

- BOUNDARY LINE
- CHAINAGE
- ROAD LEVELS
- HIGH & LOW POINT ROAD LEVELS
- ROAD GRADIENT
- PROPOSED FINISHED FLOOR LEVELS
- PROPOSED RAISED TABLE / ROADS

P1	16/04/25	LRD STAGE 3 PLANNING SUBMISSION	GB	EC
----	----------	---------------------------------	----	----

Amendments				
Project				
WOODTOWN, BALLYCULLEN				
Title				
PROPOSED ROAD LEVELS LAYOUT SHEET 2 OF 2				
Client				
LAGAN HOMES BALLYCULLEN LIMITED				

waterman moylan				
BLOCK S, EASTPOINT BUSINESS PARK, ALFIE BYRNE ROAD, DUBLIN D03 H3F4 IRELAND. Tel: (01) 864 8900 Email: info@waterman-moylan.ie www.waterman-moylan.ie				
Status				
PLANNING				
Designed By	EC	Approved	JG	Waterman Ref 24-007
Drawn By	GB	Date	APRIL 2025	Scales @ A1 1:500 @ A1
Project - Originator - Volume - Level - Type - Role - Number				Revision
BYCN- WM - 00 - XX-DR- C - P1101				P1