


NOTES:

1. DO NOT SCALE. USE FIGURED DIMENSIONS ONLY.
2. THIS DRAWING IS TO BE READ IN CONJUNCTION WITH ALL OTHER RELEVANT ARCHITECTURAL AND ENGINEERING DRAWINGS.

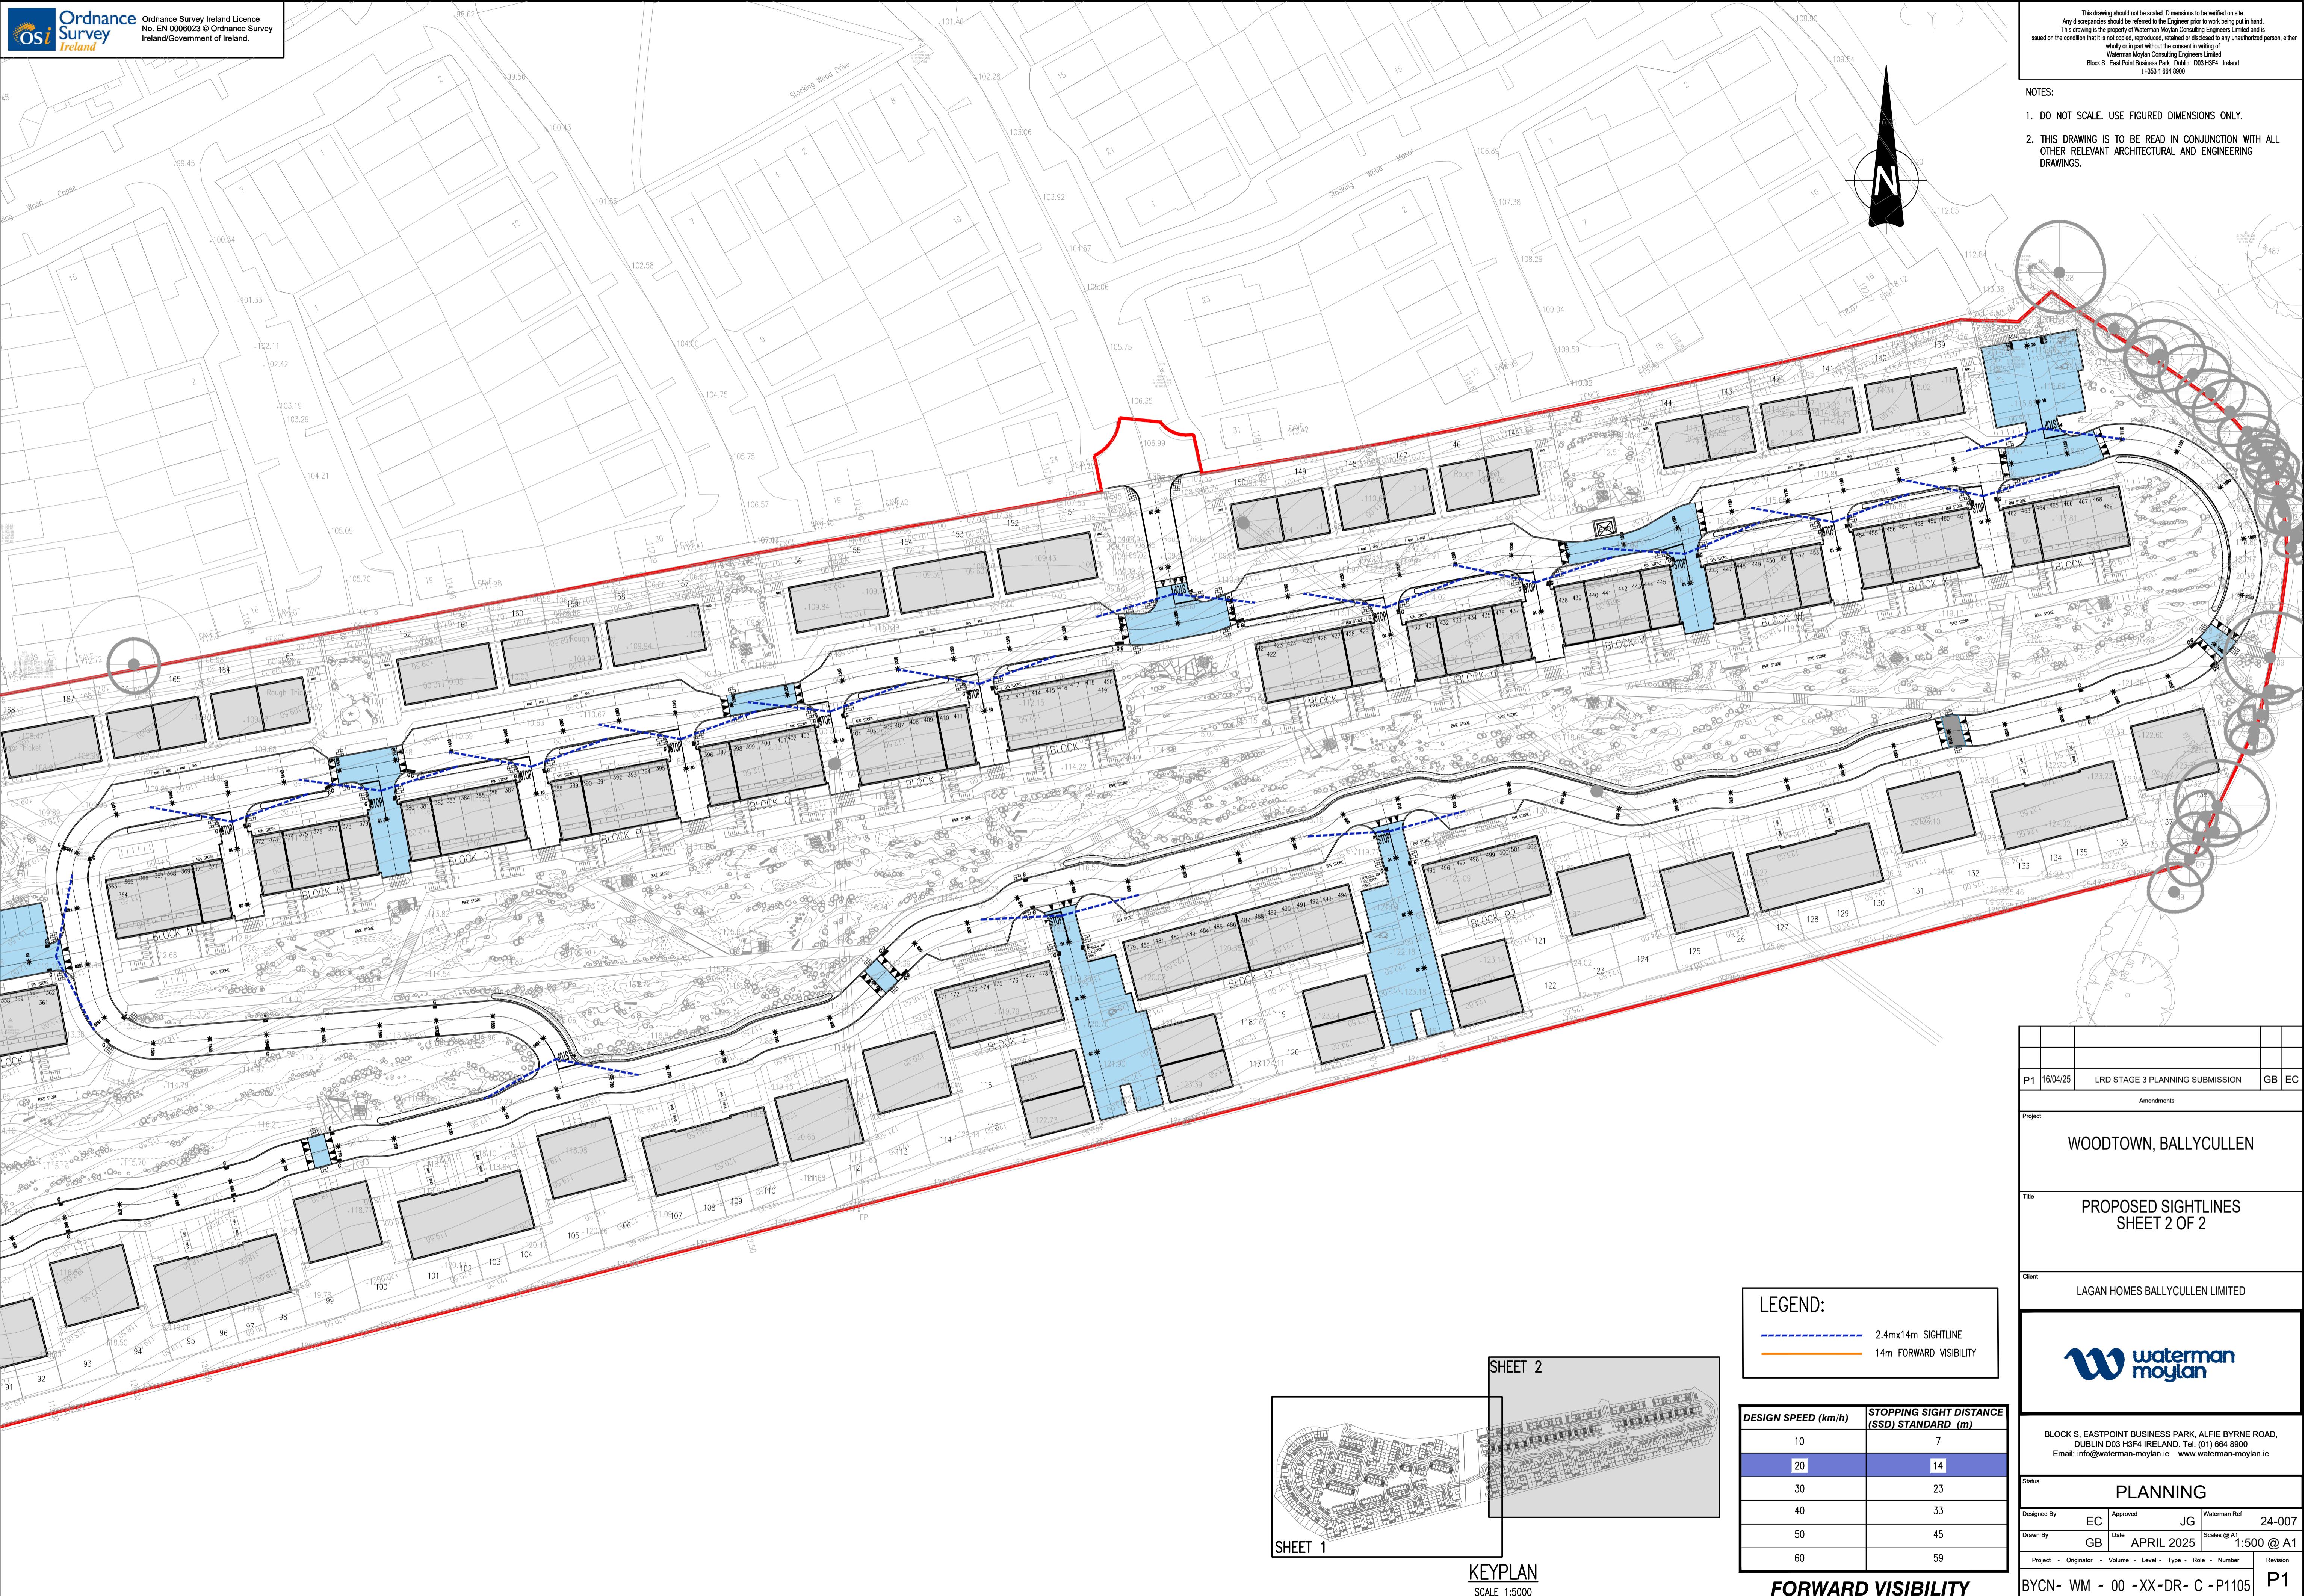

P1	16/04/25	LRD STAGE 3 PLANNING SUBMISSION	GB	EC
Amendments				
Project				
WOODTOWN, BALLYCULLEN				
Title				
PROPOSED SIGHTLINES SHEET 2 OF 2				
Client				
LAGAN HOMES BALLYCULLEN LIMITED				
				
BLOCK S, EASTPOINT BUSINESS PARK, ALFIE BYRNE ROAD, DUBLIN D03 H3F4 IRELAND. Tel: (01) 694 8900 Email: info@waterman-moylan.ie www.waterman-moylan.ie				
Status				
PLANNING				
Designed By	EC	Approved	JG	Waterman Ref 24-007
Drawn By	GB	Date	APRIL 2025	Scales @ A1 1:500 @ A1
Project	Originator	Volume	Level	Type
Revision	Number	Role	Number	Revision

P1

BYCN- WM - 00 -XX-DR- C-P1105