

NOTES:


- DO NOT SCALE. USE FIGURED DIMENSIONS ONLY.
- THIS DRAWING IS TO BE READ IN CONJUNCTION WITH ALL OTHER RELEVANT ARCHITECTURAL AND ENGINEERING DRAWINGS.

LEGEND:

- INDICATES PROPOSED ROAD PROFILE
- INDICATES EXISTING GROUND PROFILE



ROAD 1
SCALE:
H 1:1000,
V 1:200.

DATUM: 100.000

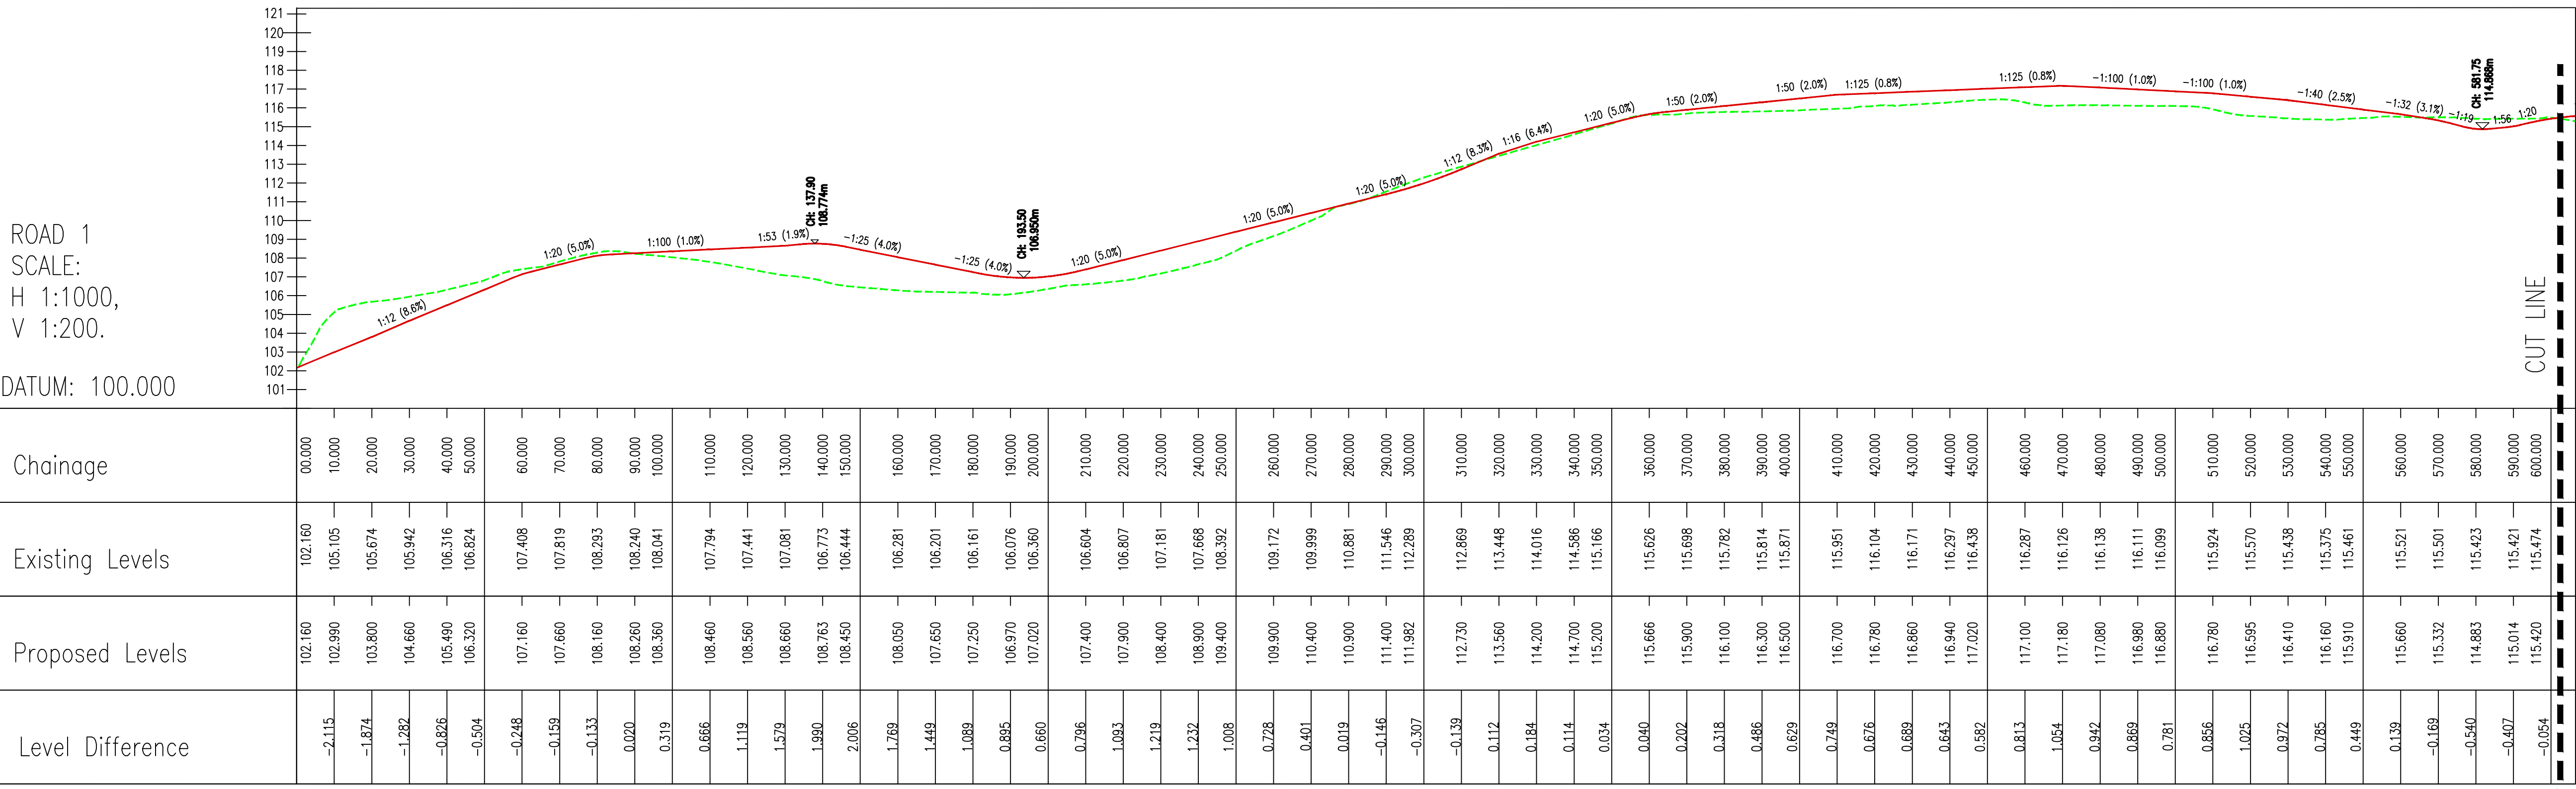

ROAD 1
SCALE:
H 1:1000,
V 1:200.

DATUM: 100.000

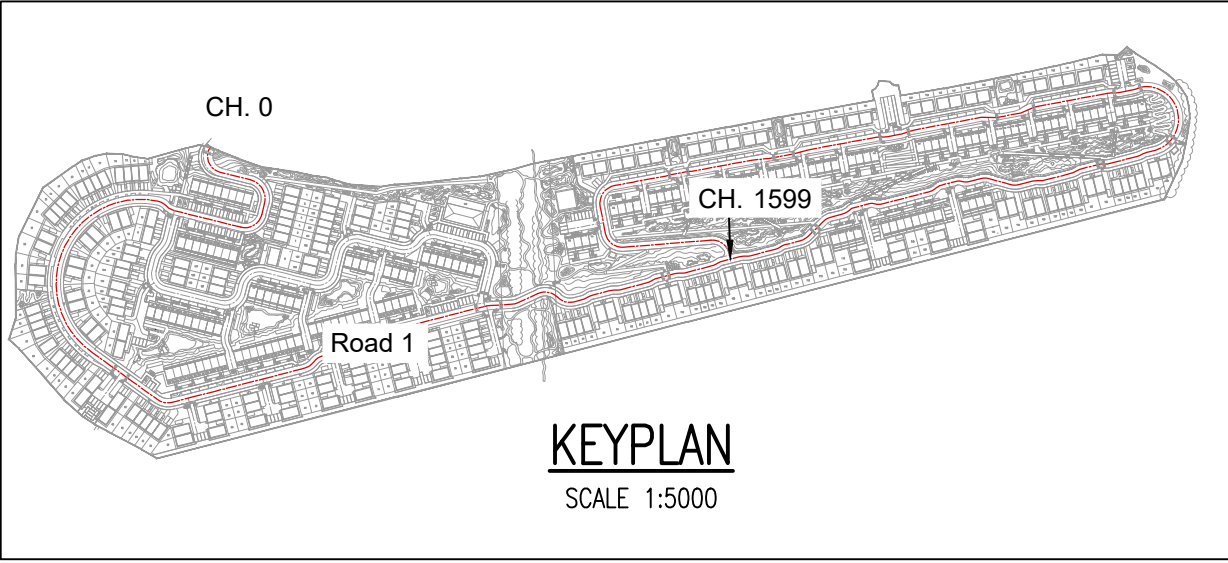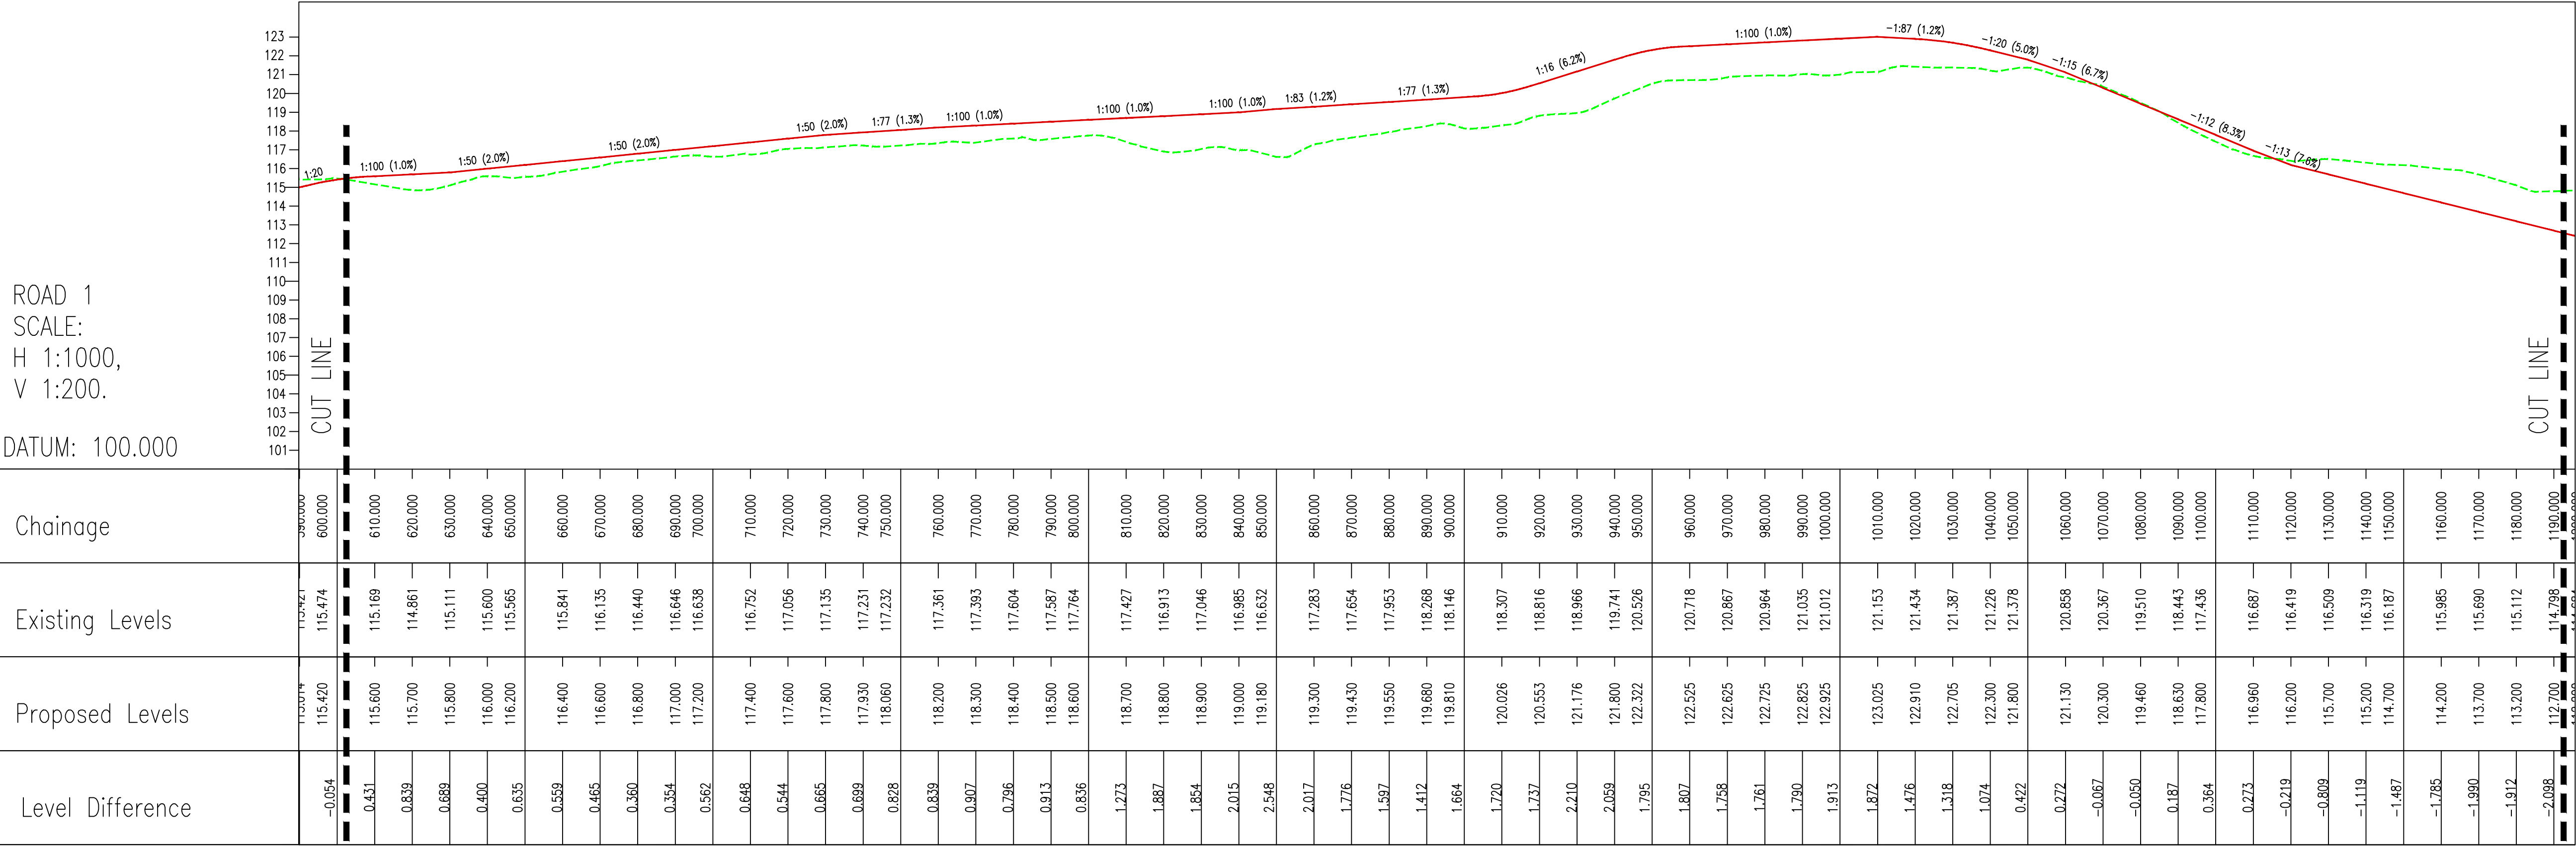

P1	16/04/25	LRD STAGE 3 PLANNING SUBMISSION	GB	EC	
Amendments					
Project WOODTOWN, BALLYCULLEN					
Title PROPOSED ROAD LONGITUDINAL SECTIONS SHEET 1 OF 4					
Client LAGAN HOMES BALLYCULLEN LIMITED					
Status PLANNING					
Designed By EC		Approved JG		Waterman Ref 24-007	
Drawn By GB		Date APRIL 2025		Scales @ A AS SHOWN	
Project - Originator - Volume - Level - Type - Role - Number					Revision
BYCN- WM - 00 -XX-DR- C -P1120					P1