


ROAD 1
SCALE:
H 1:1000,
V 1:200.

DATUM: 100.000

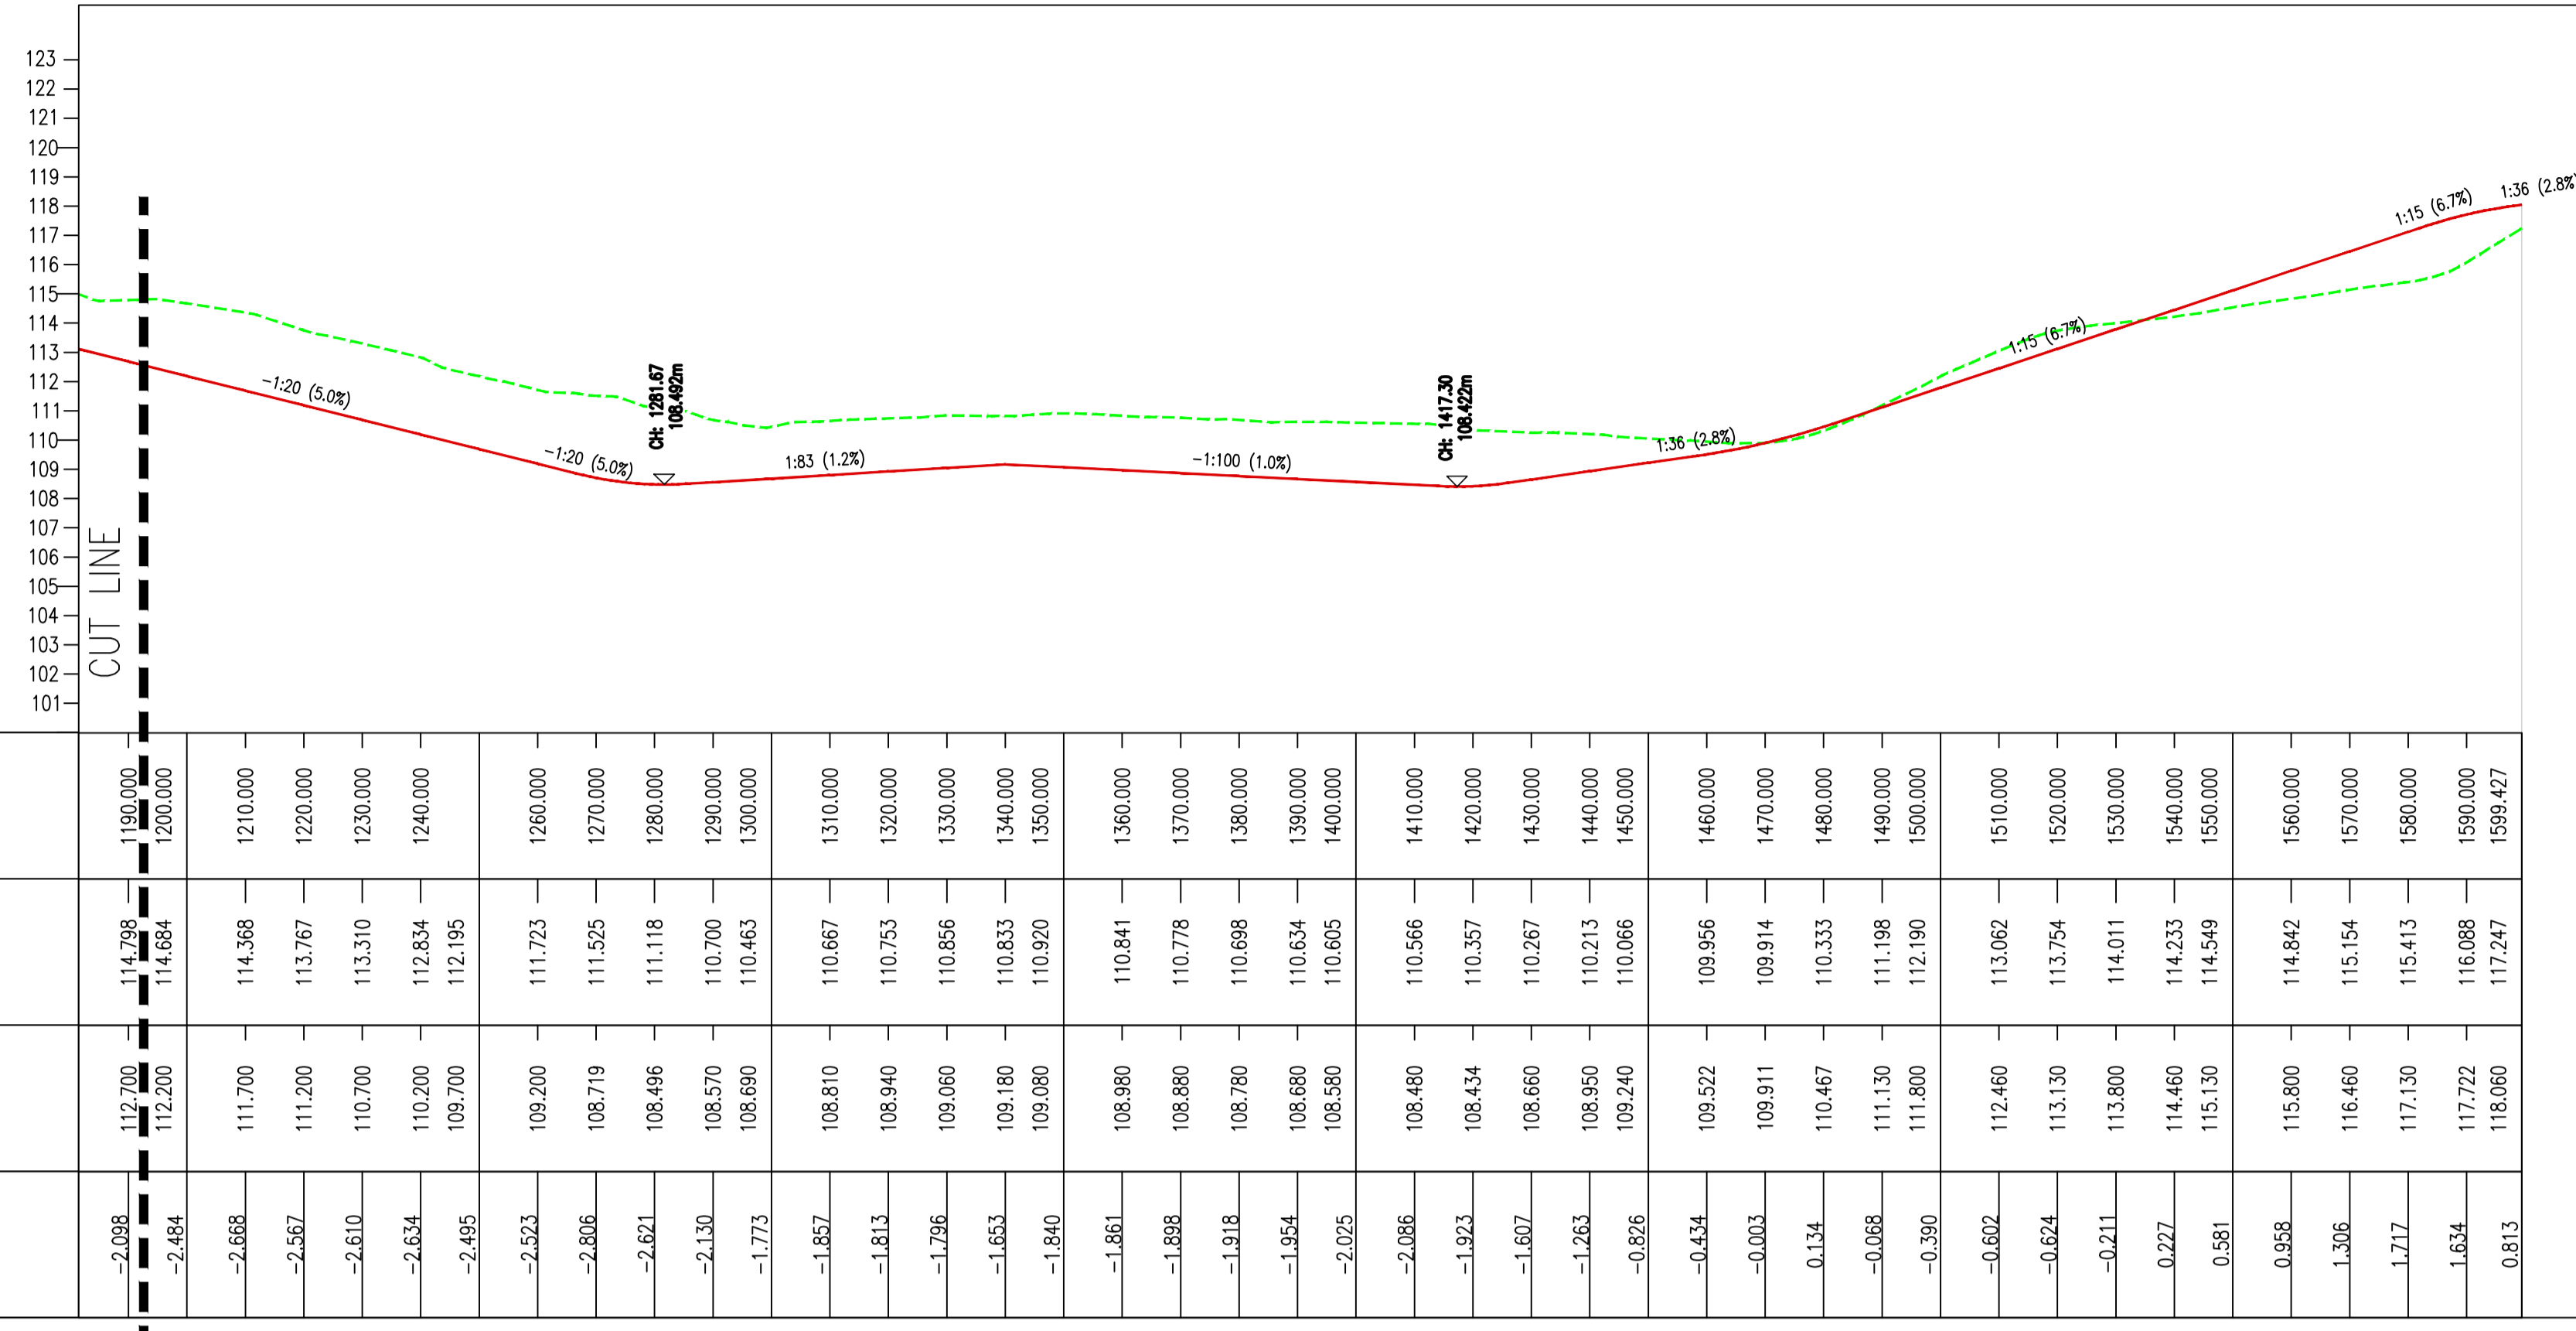


NOTES:

- DO NOT SCALE. USE FIGURED DIMENSIONS ONLY.
- THIS DRAWING IS TO BE READ IN CONJUNCTION WITH ALL OTHER RELEVANT ARCHITECTURAL AND ENGINEERING DRAWINGS.

LEGEND:

- INDICATES PROPOSED ROAD PROFILE
- INDICATES EXISTING GROUND PROFILE

Chainage	Existing Levels	Proposed Levels	Level Difference
1190.000	114.798	112.700	-2.098
1200.000	114.684	112.200	-2.484
1210.000	114.368	111.700	-2.668
1220.000	113.767	111.200	-2.567
1230.000	113.310	110.700	-2.610
1240.000	112.834	110.200	-2.634
1250.000	112.195	109.700	-2.495
1260.000	111.723	109.200	-2.523
1270.000	111.525	108.719	-2.806
1280.000	111.118	108.496	-2.621
1290.000	110.700	108.570	-2.130
1300.000	110.463	108.690	-1.773
1310.000	110.667	108.810	-1.857
1320.000	110.753	108.940	-1.813
1330.000	110.856	109.060	-1.796
1340.000	110.833	109.180	-1.653
1350.000	110.920	109.080	-1.840
1360.000	110.841	108.980	-1.861
1370.000	110.778	108.880	-1.898
1380.000	110.698	108.780	-1.918
1390.000	110.634	108.680	-1.954
1400.000	110.605	108.580	-2.025
1410.000	110.566	108.480	-2.086
1420.000	110.357	108.434	-1.923
1430.000	110.267	108.660	-1.607
1440.000	110.213	108.950	-1.263
1450.000	110.066	109.240	-0.826
1460.000	109.956	109.522	-0.434
1470.000	109.914	109.911	-0.003
1480.000	110.333	110.467	0.134
1490.000	111.198	111.130	-0.068
1500.000	112.190	111.800	-0.390
1510.000	113.062	112.460	-0.602
1520.000	113.754	113.130	-0.624
1530.000	114.011	113.800	-0.211
1540.000	114.233	114.460	0.227
1550.000	114.549	115.130	0.581
1560.000	114.842	115.800	0.958
1570.000	115.154	116.460	1.306
1580.000	115.413	117.130	1.717
1590.000	116.088	117.722	1.634
1599.427	117.247	118.060	0.813

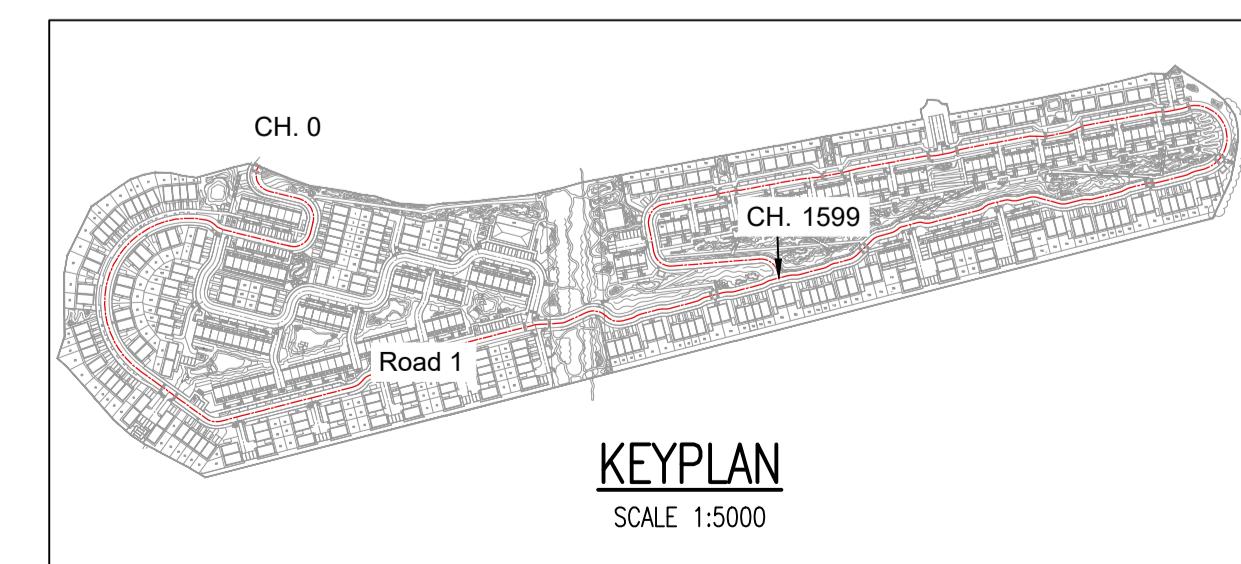

P1	16/04/25	LRD STAGE 3 PLANNING SUBMISSION	GB	EC
----	----------	---------------------------------	----	----

Amendments

Project
WOODTOWN, BALLYCULLEN

Title
**PROPOSED ROAD
LONGITUDINAL SECTIONS
SHEET 2 OF 4**

Client
LAGAN HOMES BALLYCULLEN LIMITED



BLOCK 5, EASTPOINT BUSINESS PARK, ALFIE BYRNE ROAD,
DUBLIN D03 H3F4 IRELAND. Tel: (01) 664 8900
Email: info@waterman-moylan.ie www.waterman-moylan.ie

Status PLANNING			
Designed By EC	Approved JG	Waterman Ref 24-007	
Drawn By GB	Date APRIL 2025	Scales @ A AS SHOWN	

Project - Originator - Volume - Level - Type - Role - Number	Revision
BYCN- WM - 00 -XX-DR- C -P1121	P1