
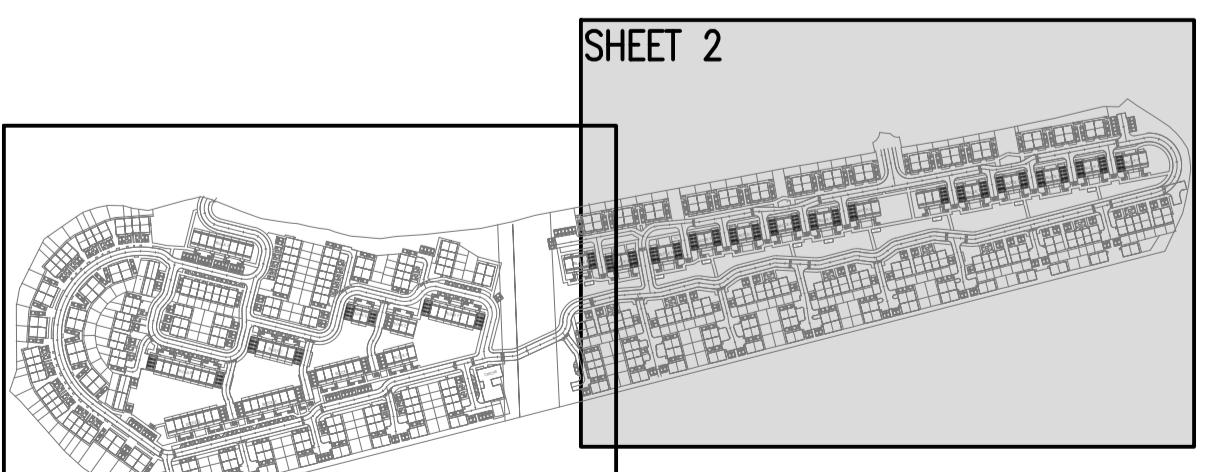


NOTES:

1. DO NOT SCALE. USE FIGURED DIMENSIONS ONLY.
2. THIS DRAWING IS TO BE READ IN CONJUNCTION WITH ALL OTHER RELEVANT ARCHITECTURAL AND ENGINEERING DRAWINGS.

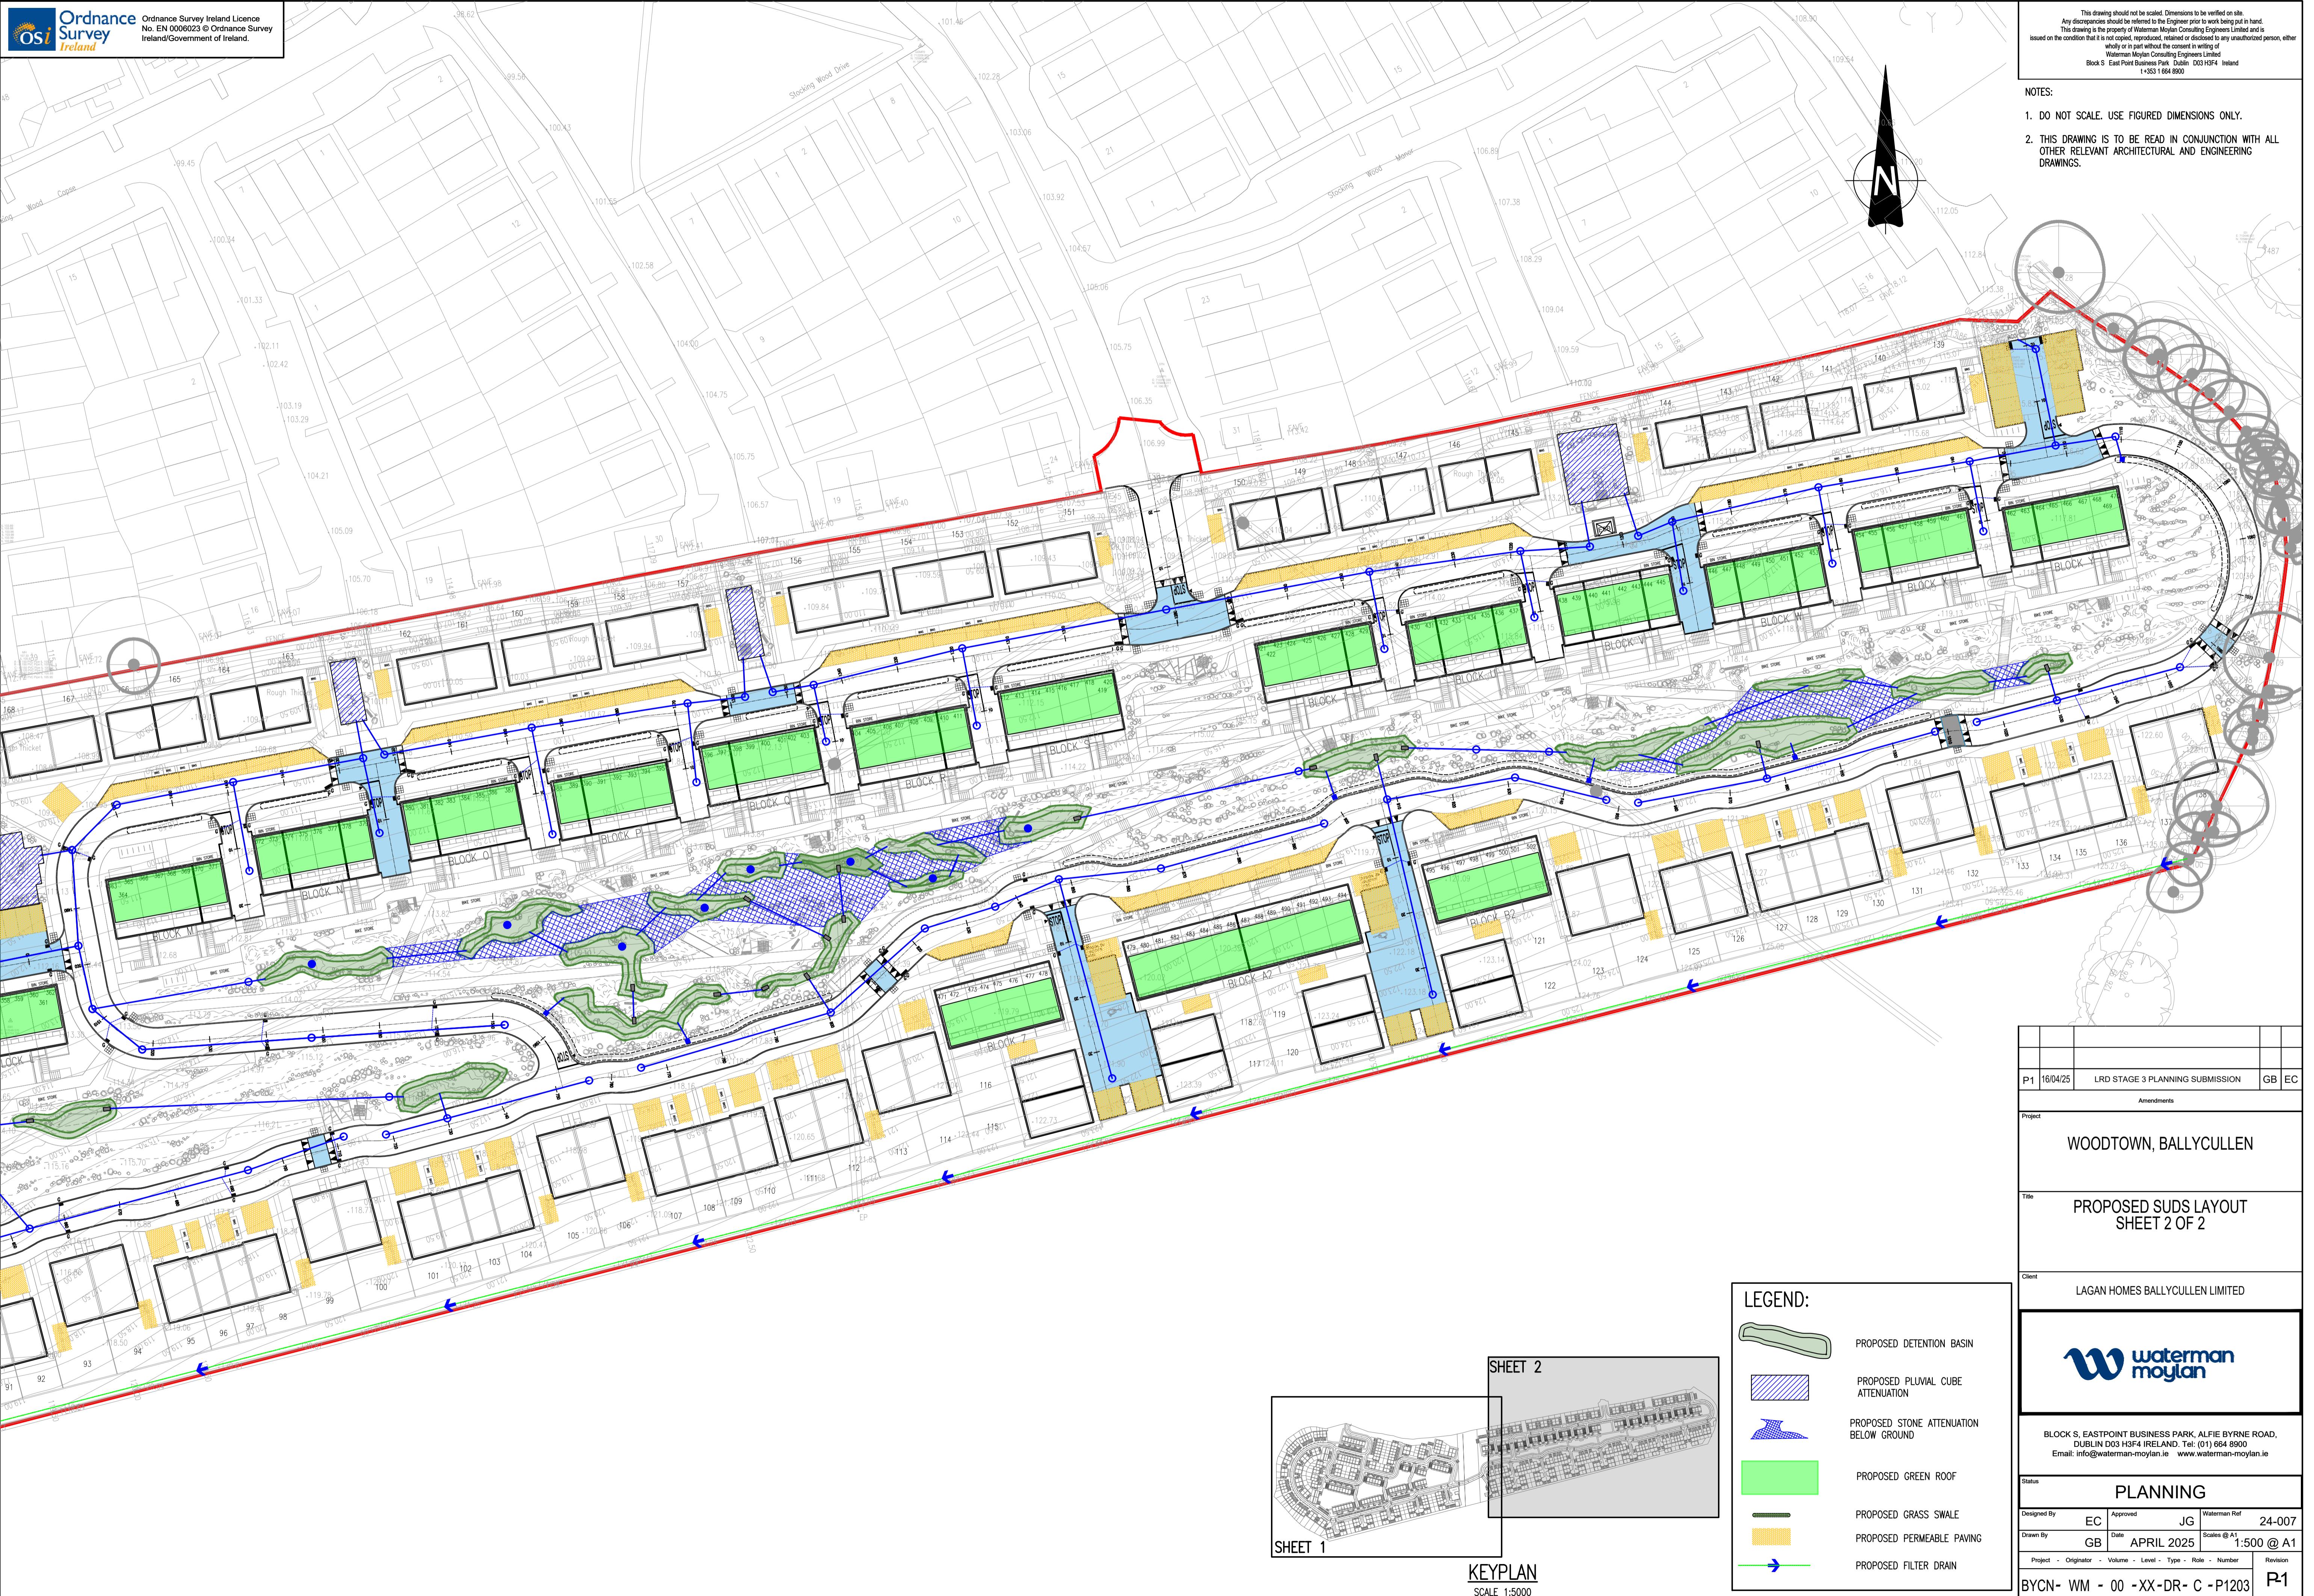

KEYPLAN  
SCALE 1:5000

LEGEND:

- PROPOSED DETENTION BASIN
- PROPOSED PLUVIAL CUBE ATTENUATION
- PROPOSED STONE ATTENUATION BELOW GROUND
- PROPOSED GREEN ROOF
- PROPOSED GRASS SWALE
- PROPOSED PERMEABLE PAVING
- PROPOSED FILTER DRAIN

P1	16/04/25	LRD STAGE 3 PLANNING SUBMISSION	GB	EC
Amendments				
Project				
WOODTOWN, BALLYCULLEN				
Title				
PROPOSED SUDS LAYOUT SHEET 2 OF 2				
Client				
LAGAN HOMES BALLYCULLEN LIMITED				
BLOCK S, EASTPOINT BUSINESS PARK, ALFIE BYRNE ROAD, DUBLIN D03 H3F4 IRELAND. Tel: (01) 694 8900 Email: info@waterman-moylan.ie www.waterman-moylan.ie				
Status				
PLANNING				
Designed By	EC	Approved	JG	Waterman Ref 24-007
Drawn By	GB	Date	APRIL 2025	Scales @ A1 1:500 @ A1
Project	Originator	Volume	Level	Role
Keyplan	100	100	100	100
Revision	P1			