



NOTES:

- DO NOT SCALE. USE FIGURED DIMENSIONS ONLY.
- THIS DRAWING IS TO BE READ IN CONJUNCTION WITH ALL OTHER RELEVANT ARCHITECTURAL AND ENGINEERING DRAWINGS.

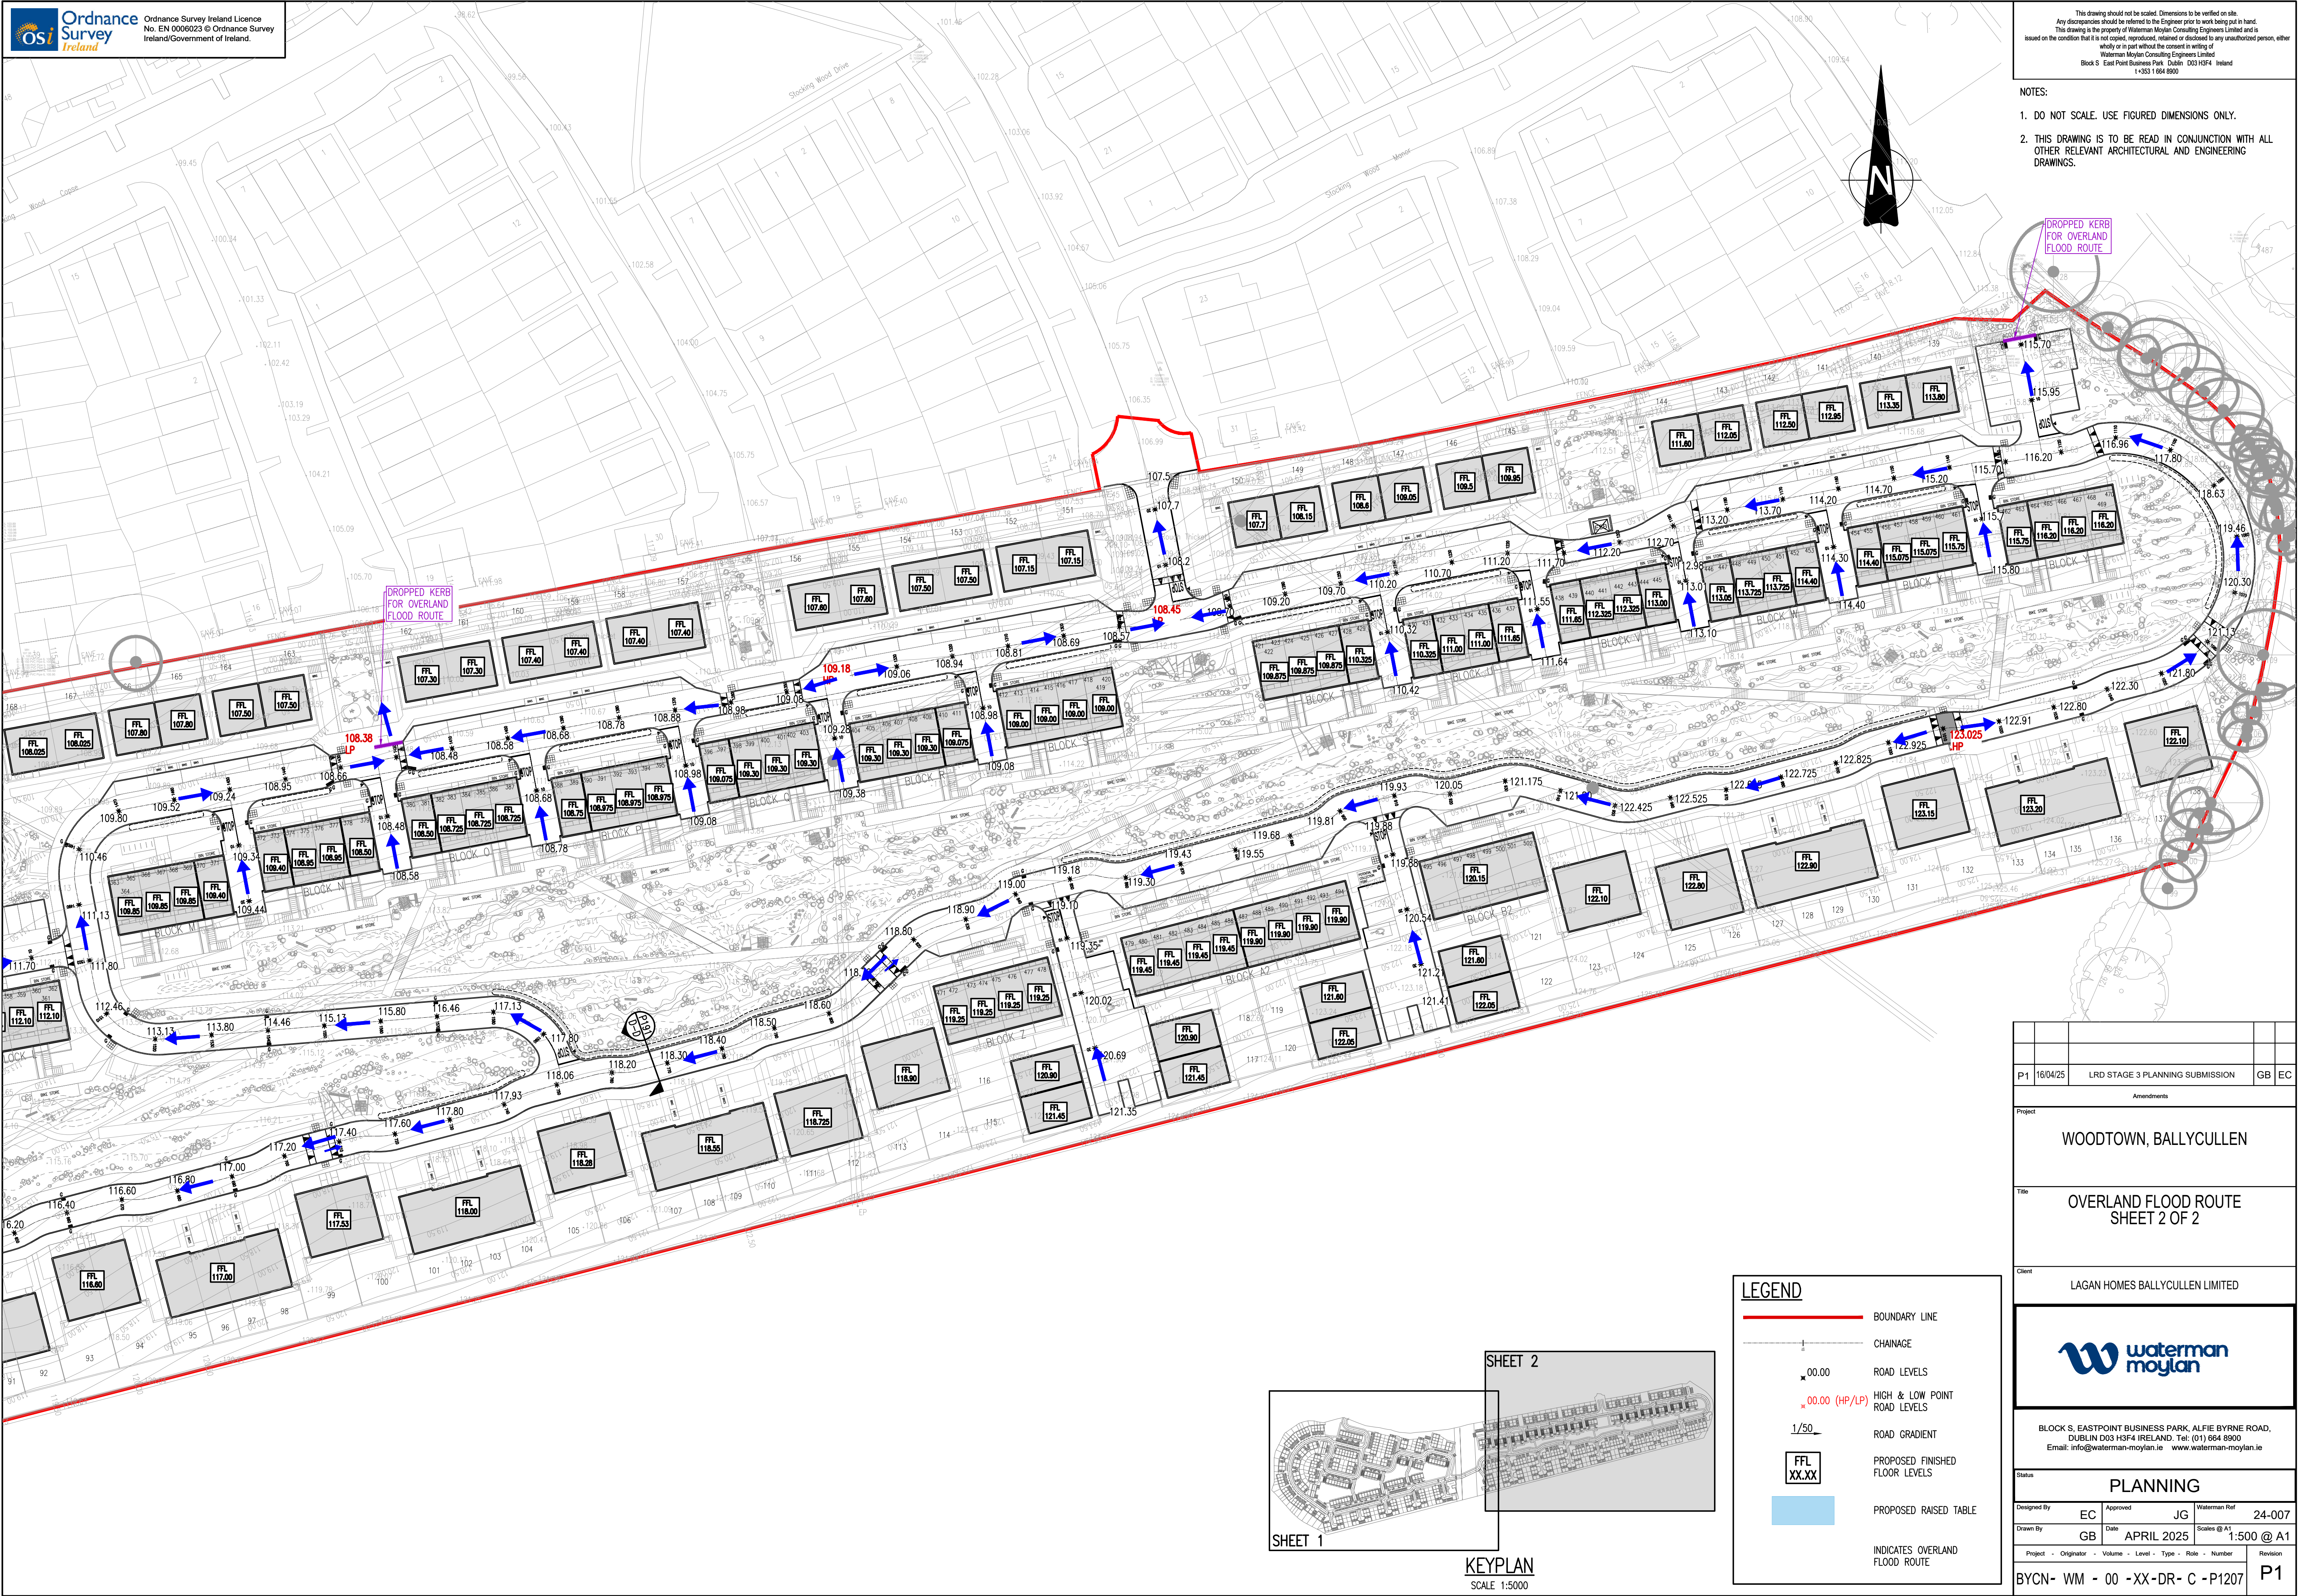

LEGEND

- BOUNDARY LINE
- CHAINAGE
- ROAD LEVELS
- HIGH & LOW POINT ROAD LEVELS
- ROAD GRADIENT
- PROPOSED FINISHED FLOOR LEVELS
- PROPOSED RAISED TABLE
- INDICATES OVERLAND FLOOD ROUTE

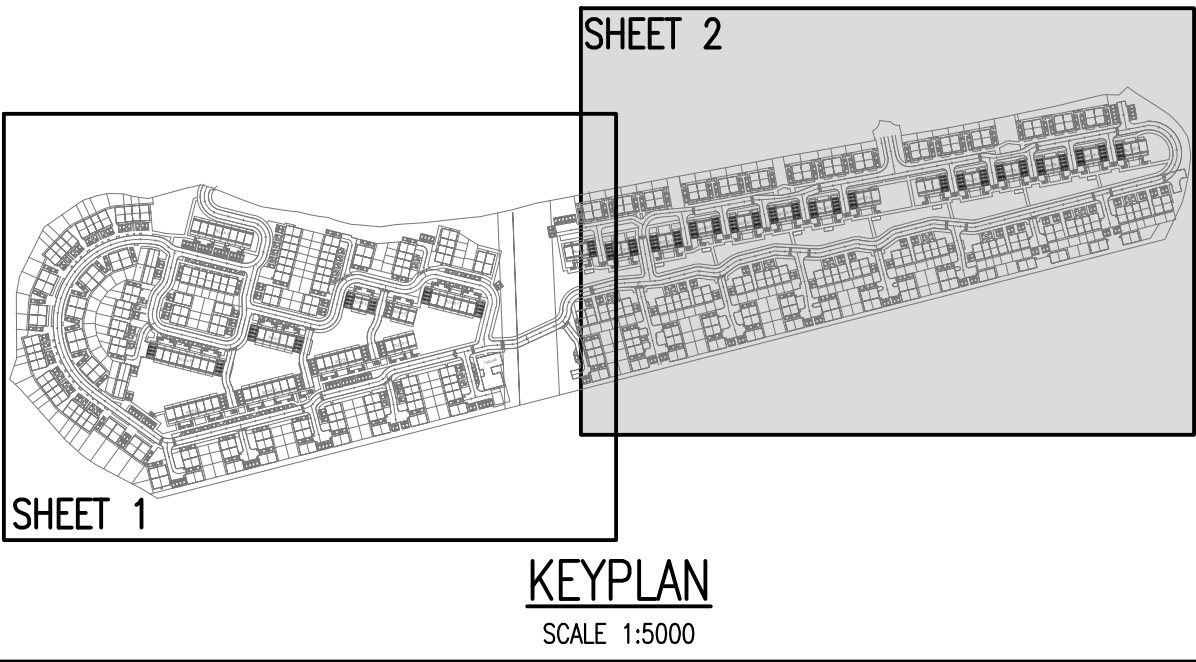

P1	16/04/25	LRD STAGE 3 PLANNING SUBMISSION	GB	EC
Amendments				
Project				
WOODTOWN, BALLYCULLEN				
Title				
OVERLAND FLOOD ROUTE SHEET 2 OF 2				
Client				
LAGAN HOMES BALLYCULLEN LIMITED				
Status				
PLANNING				
Designed By	EC	Approved	JG	Waterman Ref 24-007
Drawn By	GB	Date	APRIL 2025	Scales @ A1 1:500 @ A1
Project	Originator	Volume	Level	Type
BYCN- WM - 00 - XX-DR- C -P1207				
Revision				P1

waterman moylan

BLOCK S, EASTPOINT BUSINESS PARK, ALFIE BYRNE ROAD,  
DUBLIN D03 H3F4 IRELAND. Tel: (01) 864 8900  
Email: info@waterman-moylan.ie www.waterman-moylan.ie

Drawing Location: \\wfiles\moylan\25-25\Projects\24\24-007 Woodtown Ballycullen\Drawings\Waterman Moylan\Civil\Planning\Access\Drawings\BYCN- WM-22-XX-DR-C-P1206 - P1207 - Overland Flood Route.dwg  
Date: 16/04/25 11:26:21